


NOTE: SUSPENDED CEILING SYSTEM BY USG RADAR  
 CEILING TILES: #2310 CLASS A FIRE RATING

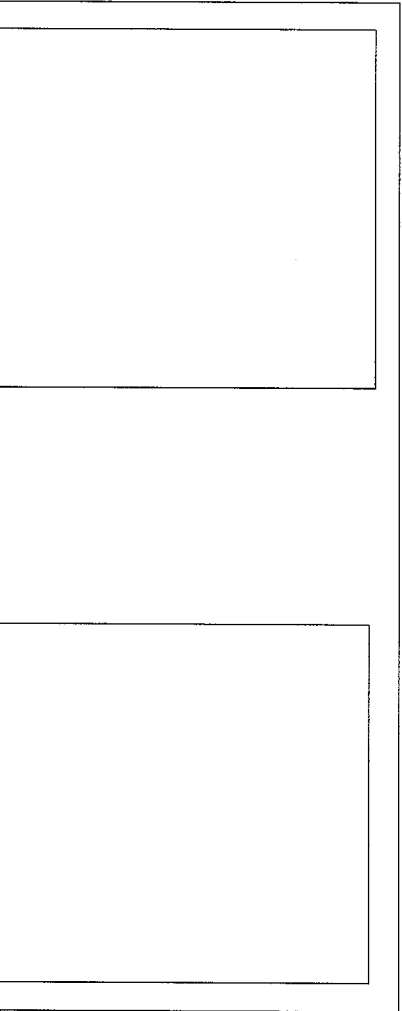

**B.H. Milliken**  
 ELECTRICAL CONTRACTORS

175 ANDERSON STREET  
 PORTLAND, MAINE 04101  
 207.879.1877

ACADEMY FOR  
 ACTIVE LEARNERS  
 134 WARREN AVENUE  
 PORTLAND, MAINE

TITLE:

LIGHTING

SCALE: 1/8" = 1"

DATE: 3/22/16

SHEET:

E1.2