


2' X 4' CEILING TILES,
CORTEGA #141



BISKUP CONSTRUCTION, INC.
16 DANIELLE DRIVE
WINDHAM, MAINE 04092
TEL. (207) 892-9800
FAX. (207) 892-9895

WWW.BISKUPCONSTRUCTION.COM

STAMP

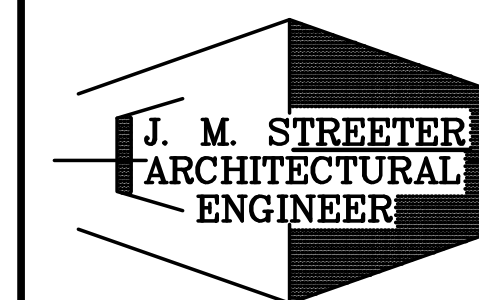

J. M. STREETER
ARCHITECTURAL
ENGINEER
66 GARSOE DRIVE
PORTLAND, MAINE 04103 (207) 797-3093

PROJECT:

PROPOSED BUILDING
ACADEMY FOR ACTIVE LEARNERS
PORTLAND, MAINE

REVISIONS

DATE	DESCRIPTION

DATE: 11/23/2015
SCALE: 1/8" = 1'-0"
DESIGNER: JB
CHECKED BY: JB

© COPYRIGHT
BISKUP CONSTRUCTION, INC.

SHEET TITLE

CEILING PLAN

SHEET NUMBER

C-1

SHEET 1 OF 1