


Site:
**PROPOSED BUILDING
 ACADEMY FOR
 ACTIVE LEARNERS**
 134 WARREN AVENUE
 PORTLAND, MAINE

Prepared for:
DELTA REALTY
 380 WARREN AVENUE
 PORTLAND, MAINE

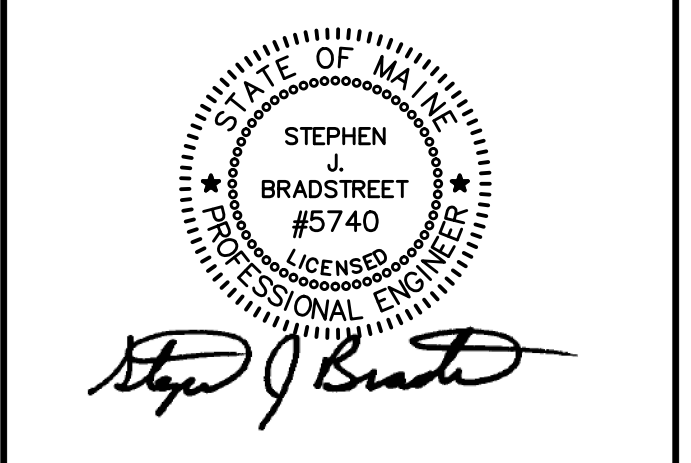

CIVIL ENGINEER:
 STEPHEN J. BRADSTREET, PE #5740
 400 COMMERCIAL STREET, SUITE 404
 PORTLAND, ME 04101
 207-772-2891

RANSOM
 Consulting
 Engineers
 and Scientists

400 Commercial Street, Suite 404
 Portland, ME 04101
 Tel. (207) 772-2891
 Fax (207) 772-3248
 www.ransomenv.com

**GRADING, DRAINAGE
 AND EROSION
 CONTROL PLAN**

A	PRELIMINARY REVIEW	12/01/15
No.	Revision/Issue	Date
Design by:	MPM	Checked by: SJB
Drawn by:	JAR	Approved by: SJB
Project:	151.06127	Date: OCTOBER 2015

Sheet No:
C-102
 Sheet 5 of 7