




BISKUP CONSTRUCTION, INC.  
 16 DANIELLE DRIVE  
 WINDHAM, MAINE 04092  
 TEL. (207) 892-9800  
 FAX. (207) 892-9895

WWW.BISKUPCONSTRUCTION.COM

STAMP

PROJECT:  
 PROPOSED BUILDING  
 ACADEMY FOR ACTIVE LEARNERS  
 PORTLAND, MAINE

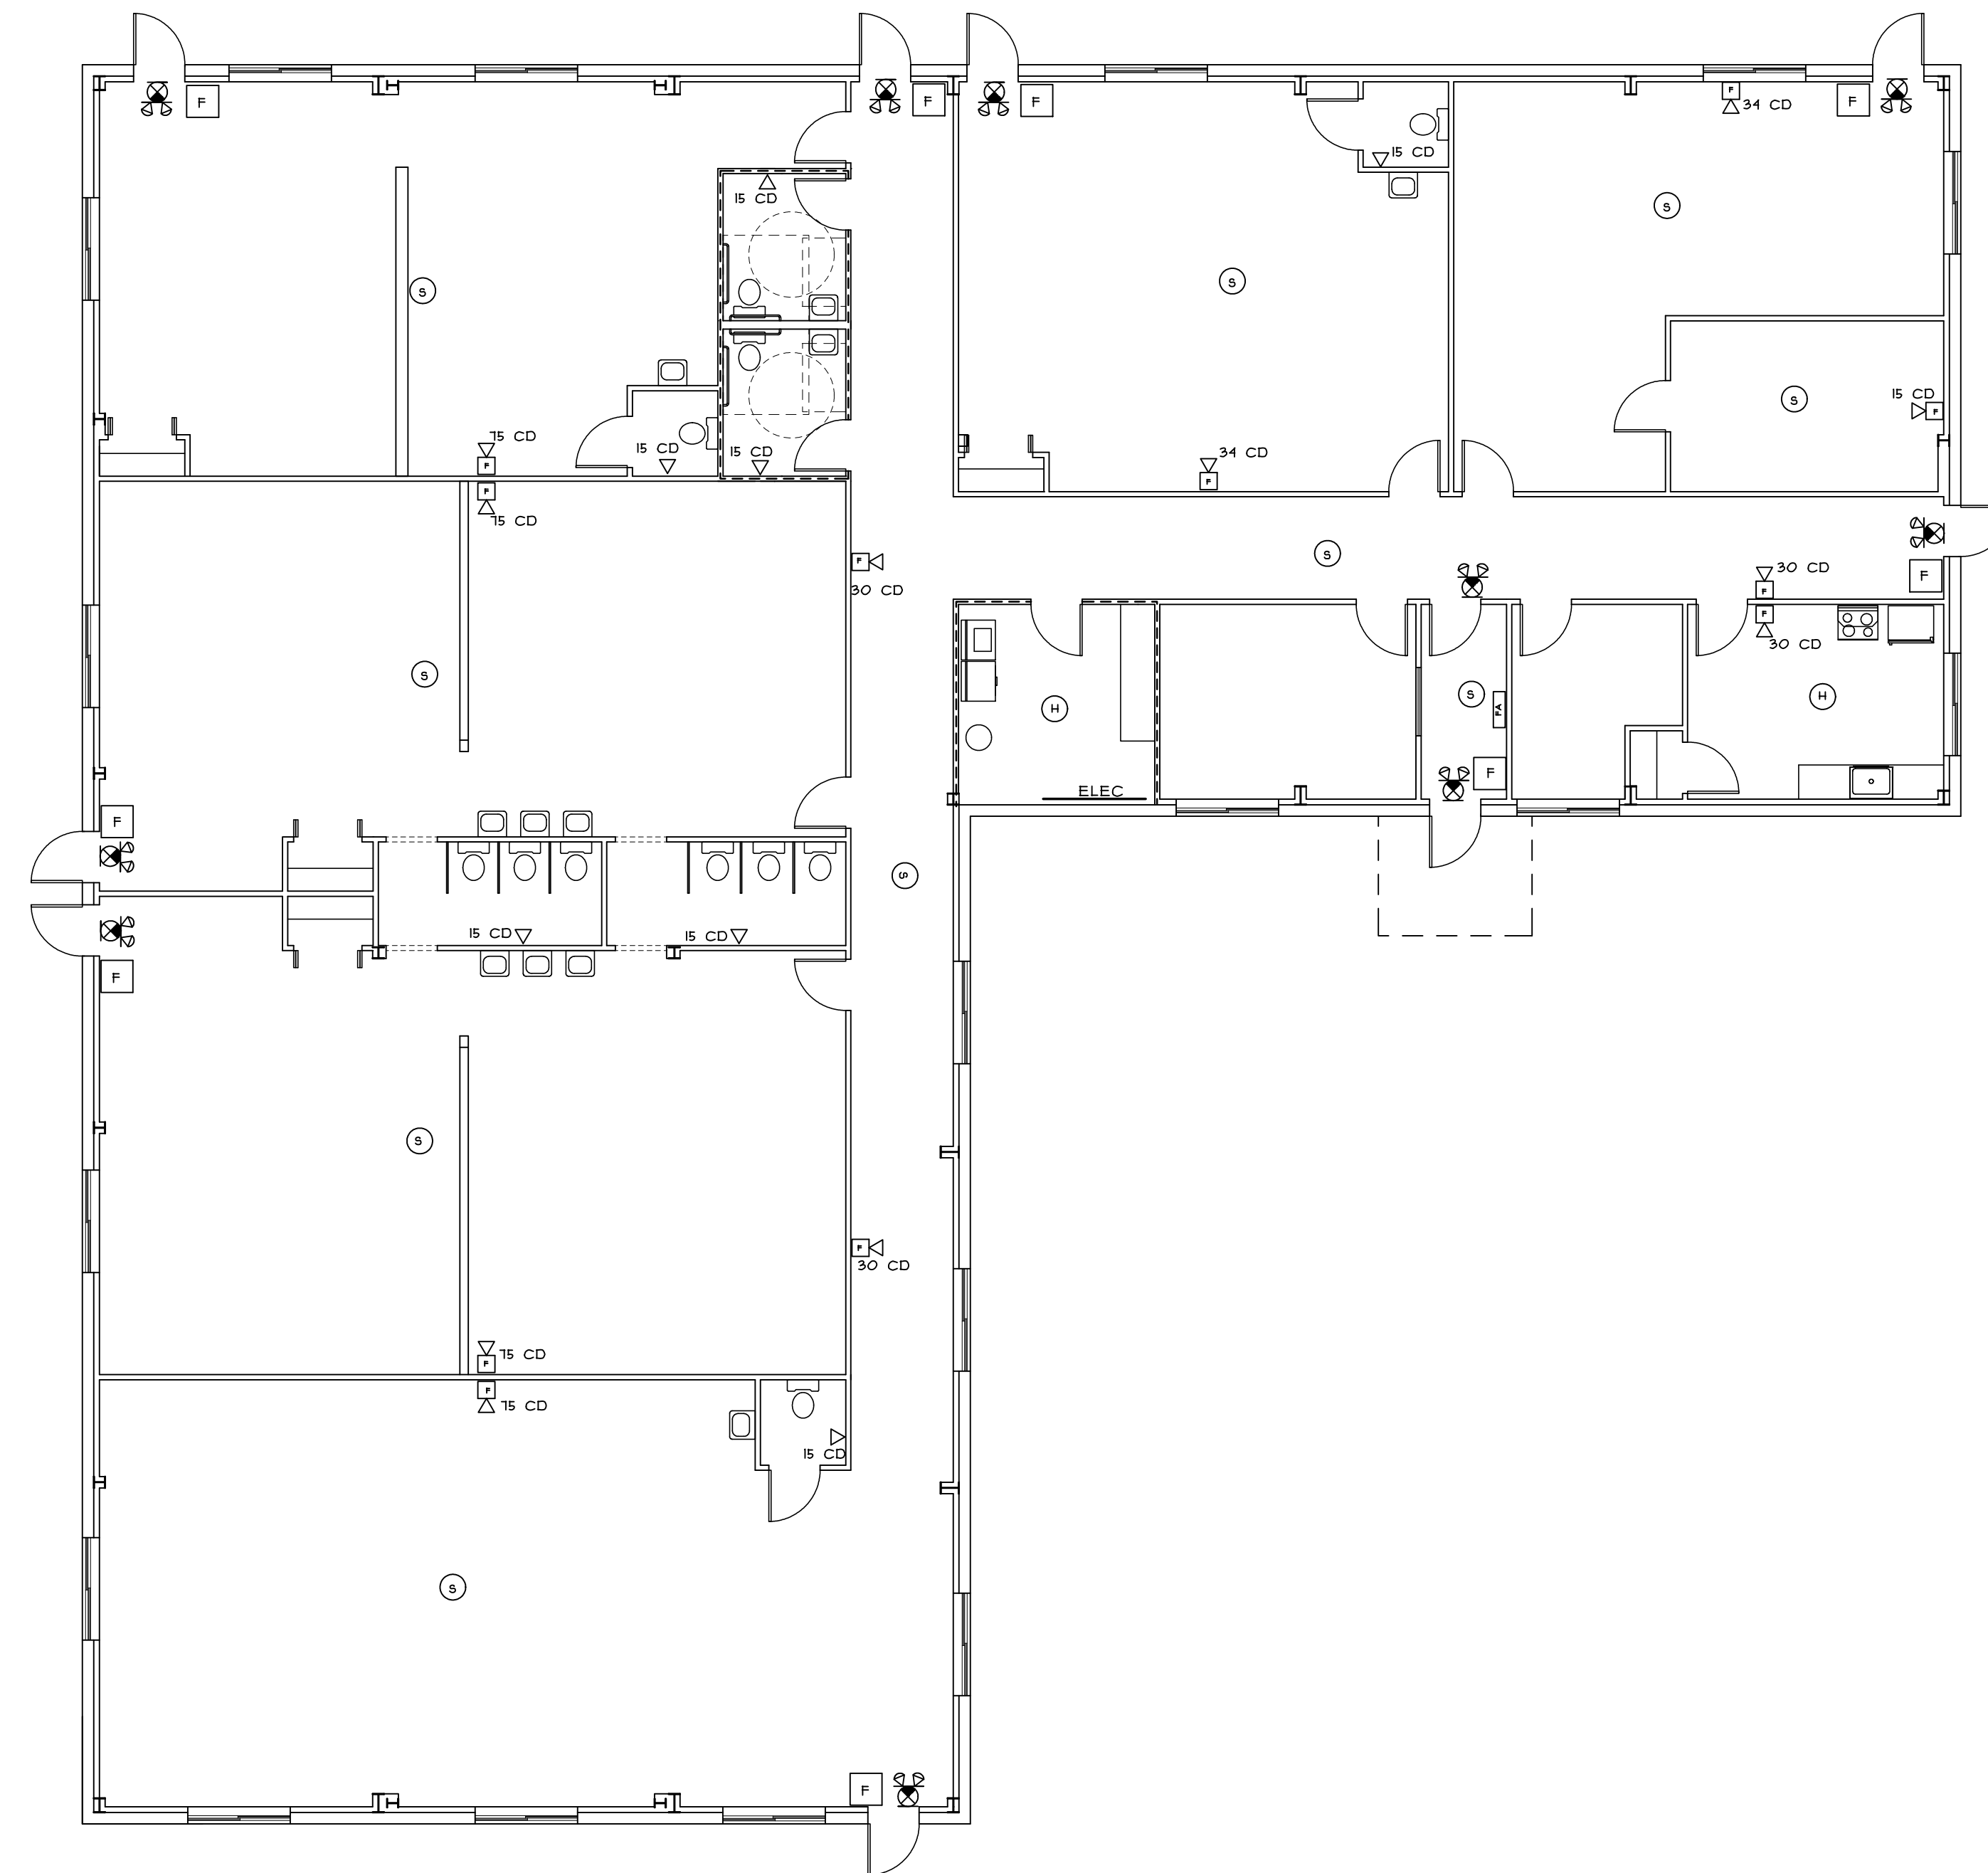

- MANUAL PULL STATION
- ADA HORN/STROBE
- ADA STROBE ONLY
- ALARM PANEL
- SMOKE DETECTOR
- EXIT SIGN
- EMERGENCY LIGHT PACK
- KEY BOX
- FIRE EXTINGUISHER

REVISIONS	
DATE	DESCRIPTION

DATE: 11/16/2015  
 SCALE: 1/8" = 1'-0"  
 DESIGNER: JB  
 CHECKED BY: JB  
 © COPYRIGHT  
 BISKUP CONSTRUCTION, INC.

SHEET TITLE  
**FIRE ALARM**

SHEET NUMBER  
**FA-1**  
 SHEET 1 OF 1