


	EXTENSION PLATE						U-WASHER
	A	B	C	D	E	F	G
	2'-6"	2'-0"	6"	2'-1"	1"	1 1/4"	5 1/2"
QUANTITY	4						4
WEIGHT (lb)	51.9						7.6
MATERIAL	A572-65						A572-65

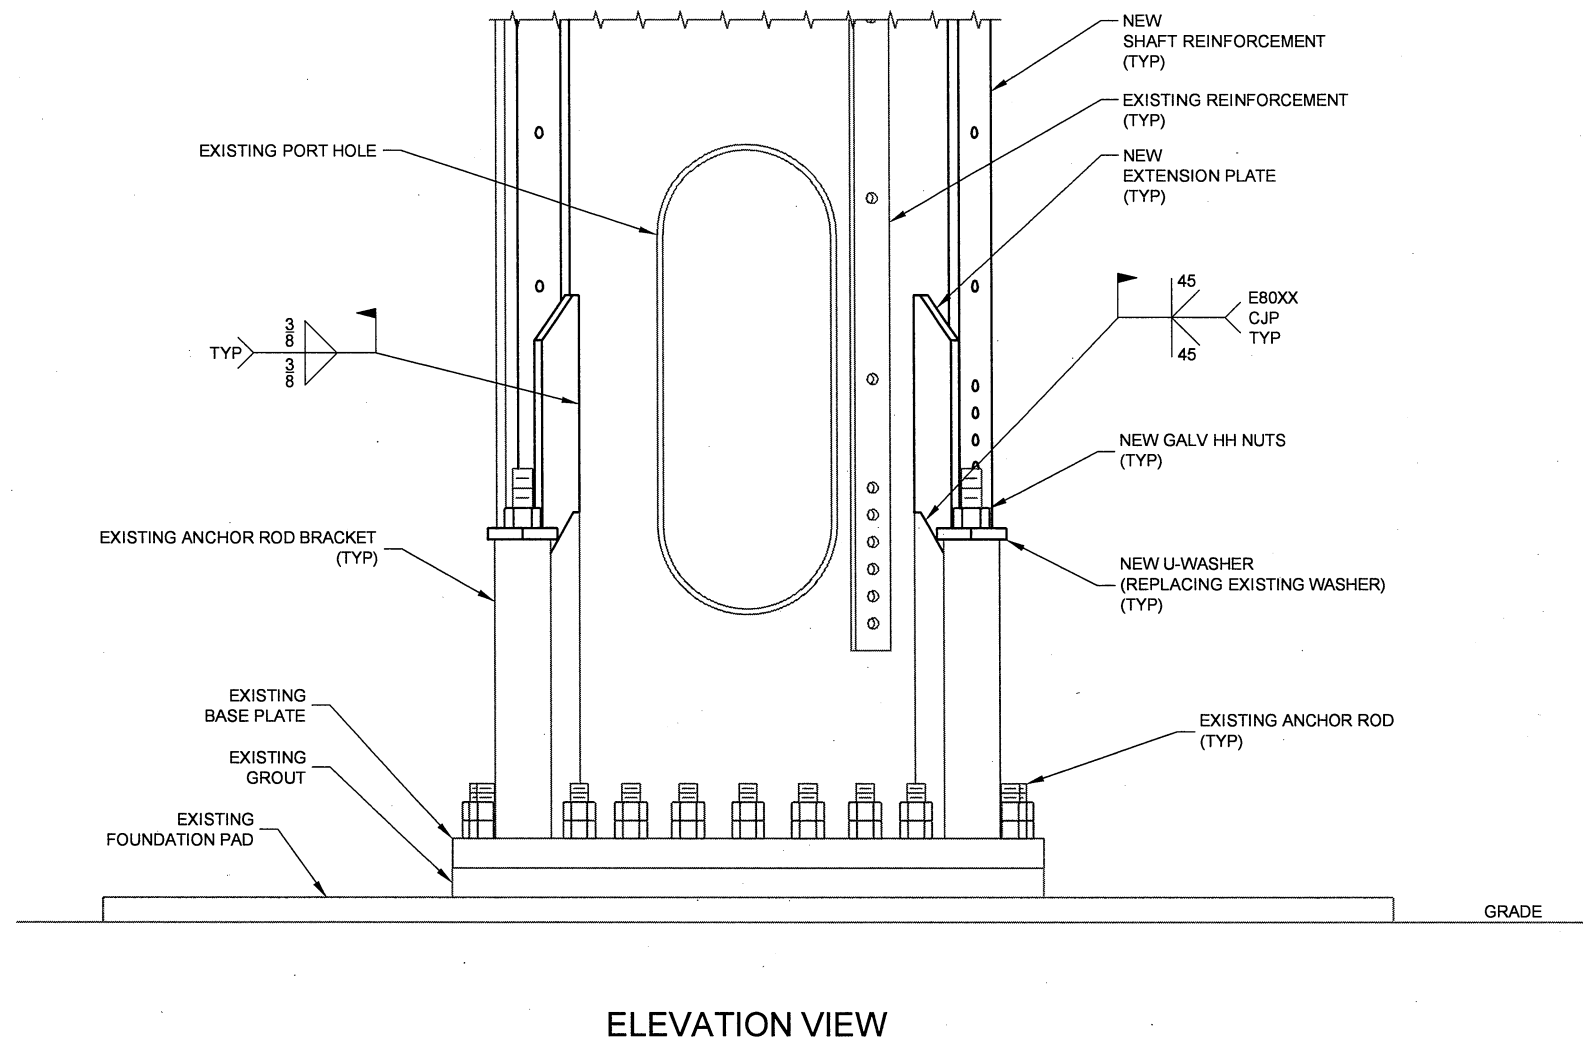

CROWN CASTLE

THIS DRAWING IS COPYRIGHTED AND IS THE SOLE PROPERTY OF CROWN CASTLE. IT IS PRODUCED SOLELY FOR USE BY CROWN CASTLE AND ITS AFFILIATES. REPRODUCTION OR USE OF THIS DRAWING AND/OR THE INFORMATION CONTAINED IN IT IS FORBIDDEN WITHOUT THE WRITTEN PERMISSION OF CROWN CASTLE.

NO.	DATE	DESCRIPTION	BY
REVISIONS			

02-22-2016

SITE NAME: PORTLAND WARREN AVE

BU NUMBER: 878782

WO NUMBER: 1183035

SITE ADDRESS:
 WARREN AVE
 PORTLAND, ME 04103
 CUMBERLAND COUNTY, USA

ENG/QA BY: NCM DATE: 2/3/16

DFT BY: CH DATE: 2/19/16

DFT/QA BY: SL DATE: 2/19/16

APRV'D BY: NCM DATE: 2/19/16

SCALE: N.T.S.

TOWER SECTION

S-7	REV
	0