
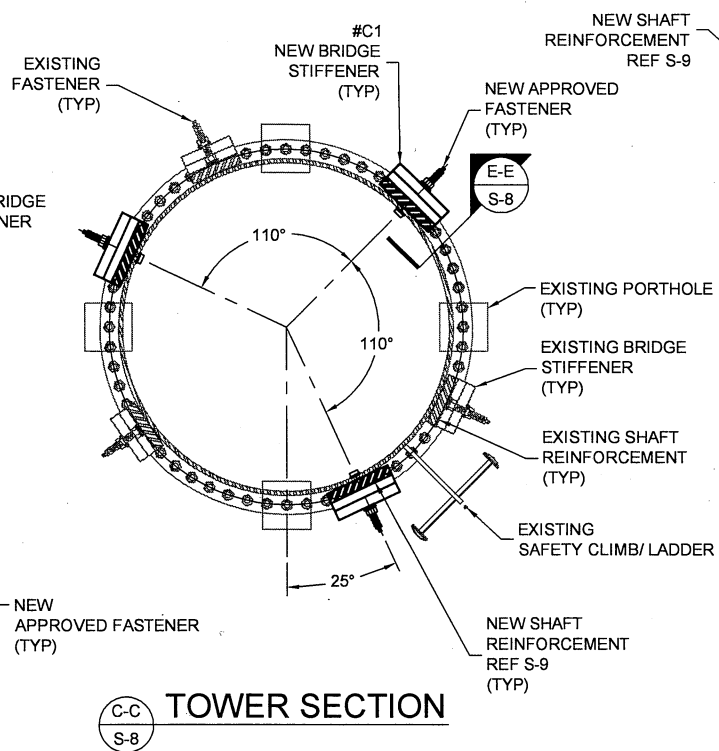



B-B TOWER SECTION
S-8

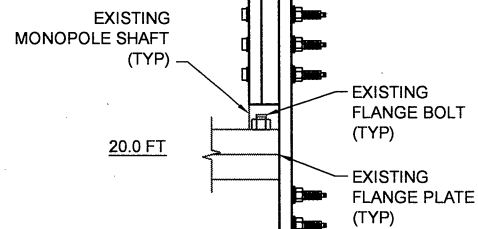

C-C TOWER SECTION
S-8


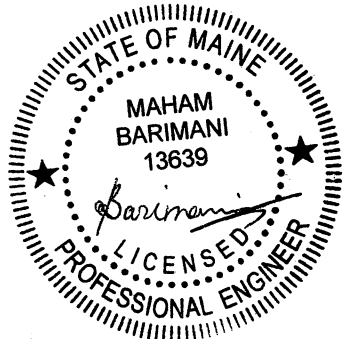


D-D 20.0 FT ELEVATION
S-8

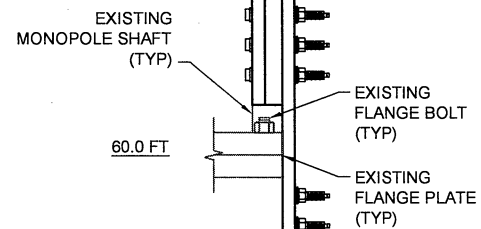

E-E 60.0 FT ELEVATION
S-8

NOTES:
EXISTING BRIDGE STIFFENERS AT 25°, 135°, AND 245° CAN BE REMOVED AND USED AS A TEMPLATE FOR THE NEW REPLACEMENT PARTS IF NECESSARY. HOLES MUST ALIGN WITH WHAT IS IN THE FIELD.

			
<small>THIS DRAWING IS COPYRIGHTED AND IS THE SOLE PROPERTY OF CROWN CASTLE. IT IS PRODUCED SOLELY FOR USE BY CROWN CASTLE AND ITS AFFILIATES. REPRODUCTION OR USE OF THIS DRAWING AND/OR THE INFORMATION CONTAINED IN IT IS FORBIDDEN WITHOUT THE WRITTEN PERMISSION OF CROWN CASTLE.</small>			
NO.	DATE	DESCRIPTION	BY
REVISIONS			
		SITE NAME: PORTLAND WARREN AVE	
		BU NUMBER: 878782	
		WO NUMBER: 1183035	
		SITE ADDRESS: WARREN AVE PORTLAND, ME 04103 CUMBERLAND COUNTY, USA	
		ENG/QA BY: NCM DATE: 2/3/16	
		DFT BY: CH DATE: 2/19/16	
		DFT/QA BY: SL DATE: 2/19/16	
		APRVD BY: NCM DATE: 2/19/16	
SCALE: N.T.S.			
02-22-2016			
DETAILS			
S-8			REV 0