

THIS DOCUMENT IS THE DESIGN PROPERTY AND COPYRIGHT OF NEXIUS AND FOR THE EXCLUSIVE USE BY THE TITLE CLIENT. DUPLICATION OR USE WITHOUT THE EXPRESS WRITTEN CONSENT OF THE CREATOR IS STRICTLY PROHIBITED.
 DRAWING SCALES ARE INTENDED FOR 24"x36" SIZE PRINTED MEDIA ONLY. ALL OTHER PRINTED SIZES ARE DEEMED "NOT TO SCALE".


SUBMITTALS

REV	DATE	DESCRIPTION	BY
A	01/20/16	FOR REVIEW	JM
B	06/23/16	REVISED PER SA	JM

SITE INFO:
 SITE NAME:
PORTLAND_12_ME
 LOCATION CODE:
136569
 SITE ADDRESS:
**188 WARREN AVENUE
 PORTLAND, ME 04103
 CUMBERLAND COUNTY**

SHEET TITLE:
COMPOUND PLAN

NEXIUS PROJ. NO: VZ11509	SHEET NUMBER: A-1
CHECKED BY: KB	
CHECKED BY DATE: 01/12/16	

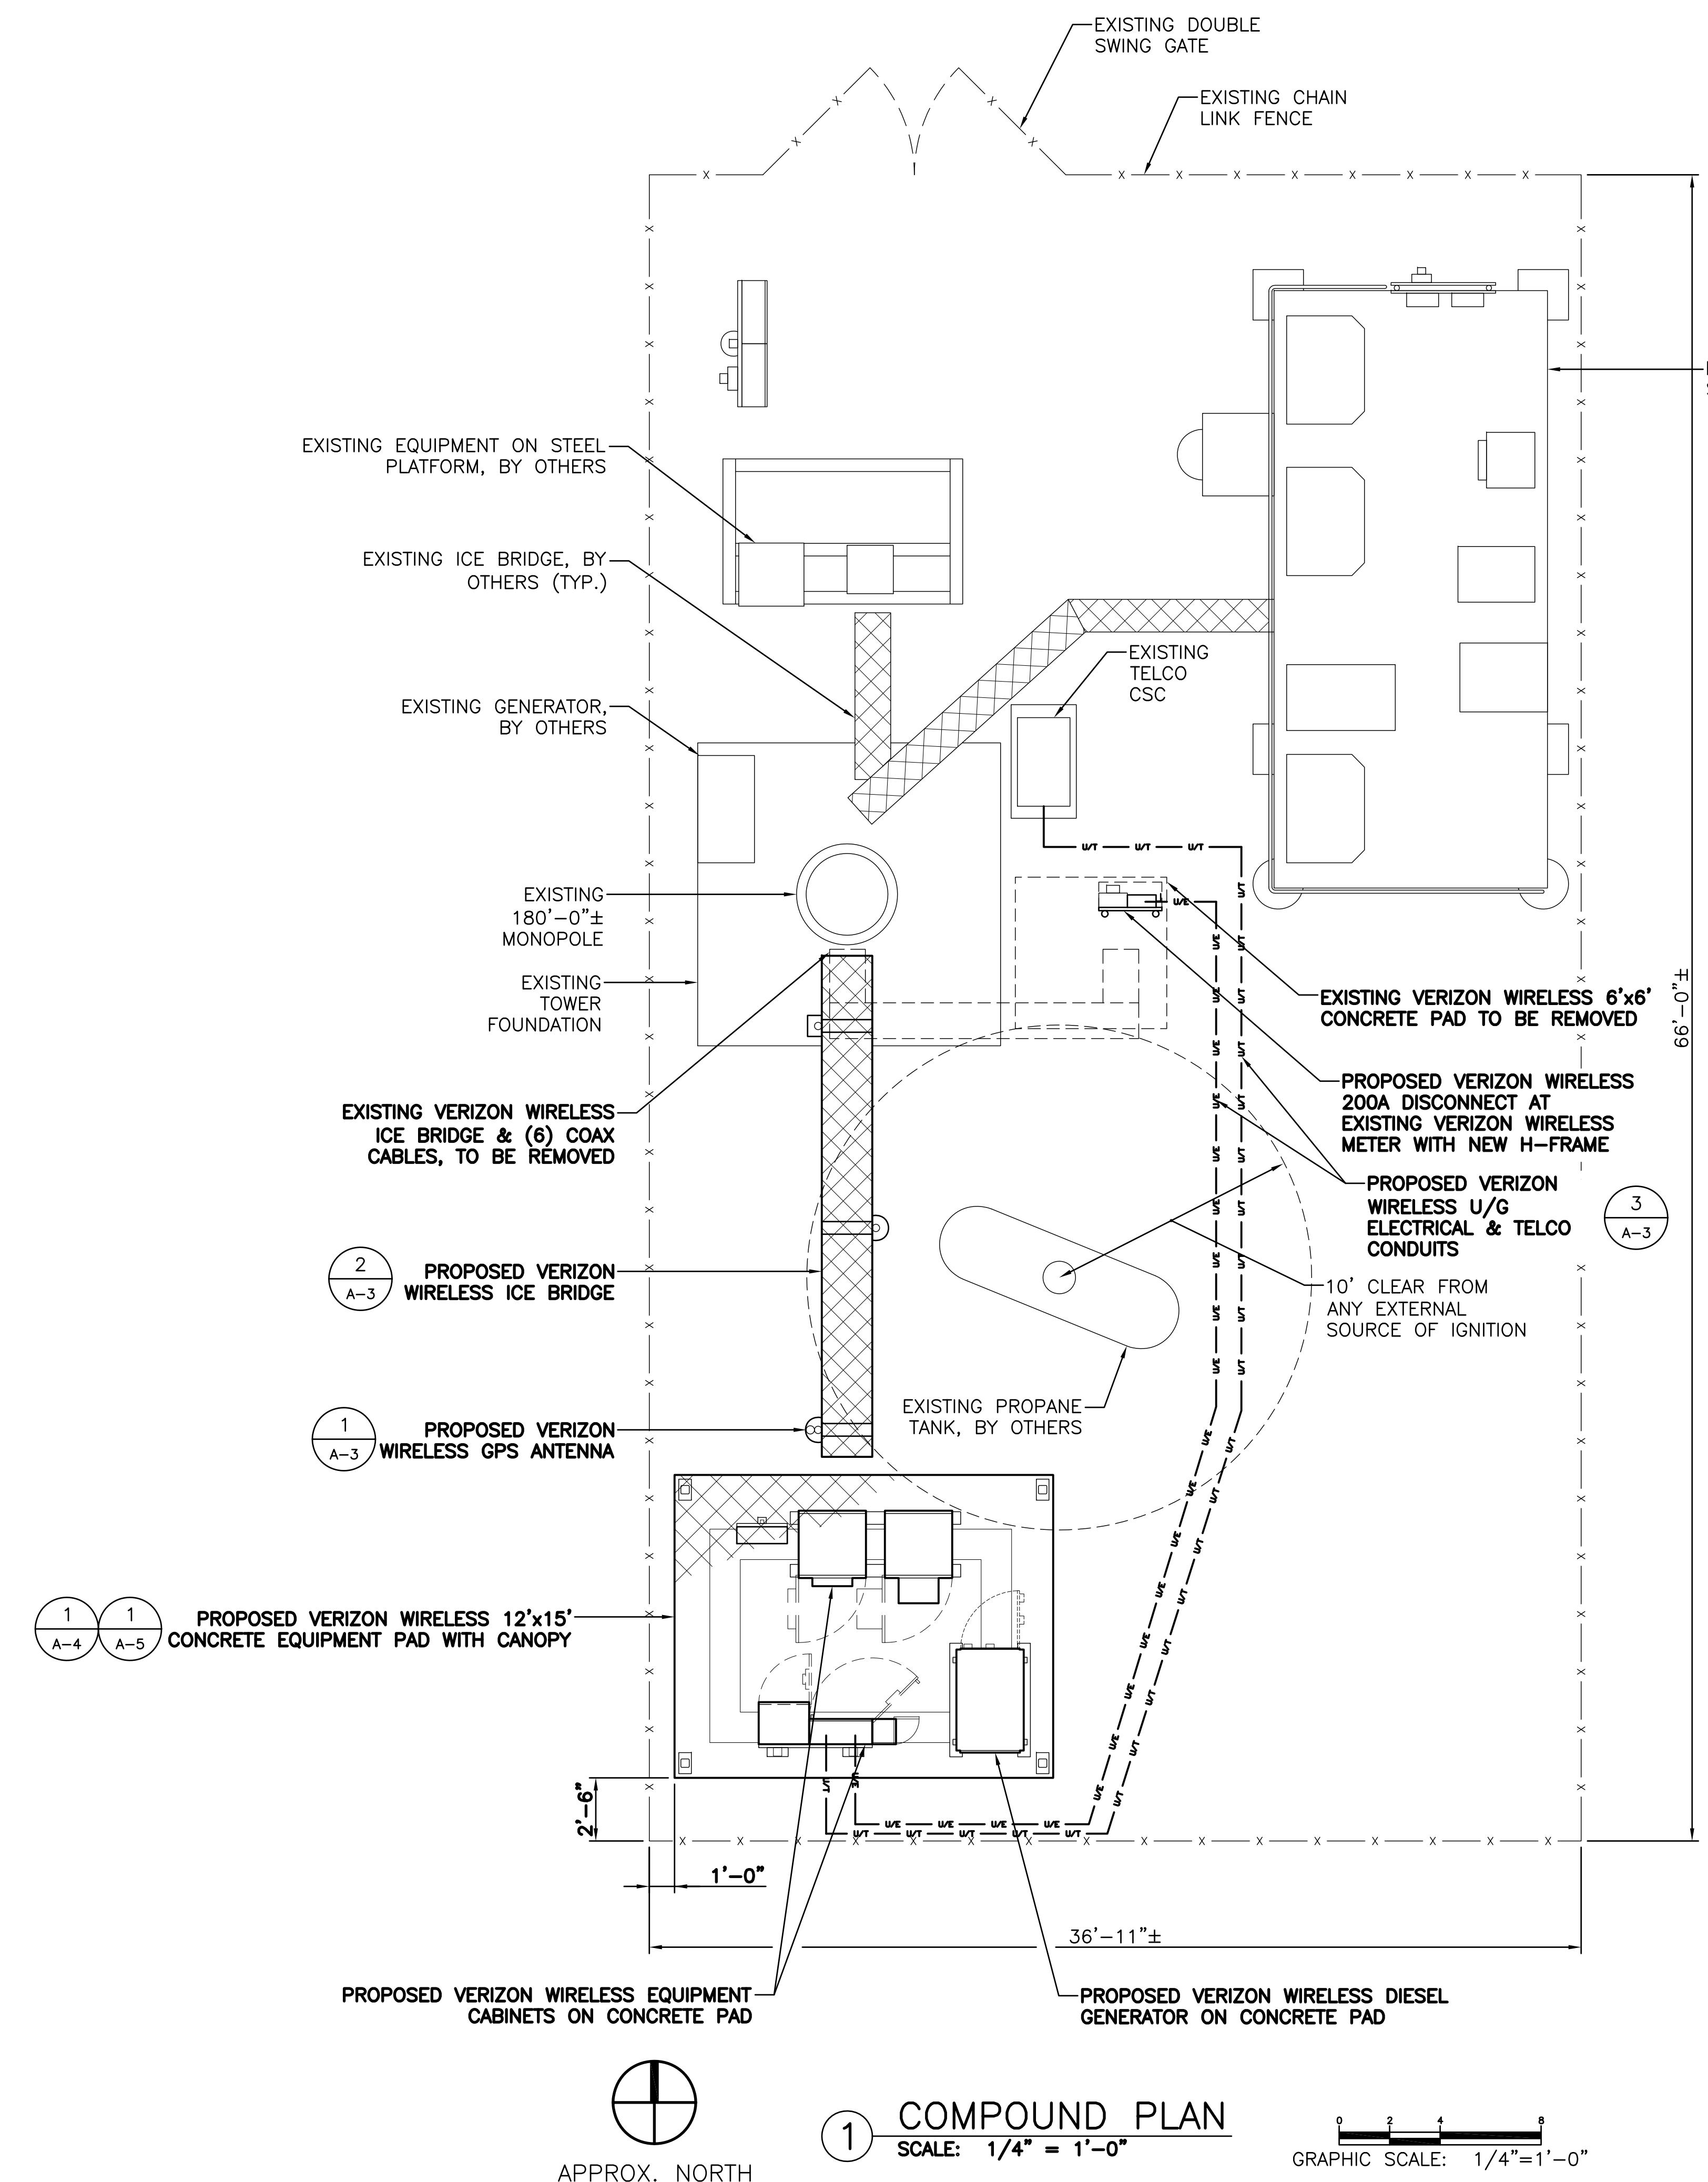

1 COMPOUND PLAN
 SCALE: 1/4" = 1'-0"

