

NMP-40(D) / 2800+1 Pylon Sign
 Scale 1/4" = 1'-0"

SPECIFICATIONS:

Mack NMP-40:
 Cabinet to be aluminum angle construction clad in ACM composite material. Symbol and lettermark to be day/night acrylic to show black during the day and illuminate white at night.

Volvo 2800+1:
 Cabinet to be aluminum angle construction w. radiused faces, clad in ACM composite material. Logo and lettermark to show white during the day and illuminate white at night.

- New steel and footer
- Steel to be prepped and painted Volvo/Mack Dark Grey


Critical Issues:

- Survey of existing required. Verify dimensions of installation area.


Note - Check for any existing issues:

- Power running or connection issues
- Power line clearance issues
- Landscape issues
- Bitumen issues
- Access or Traffic management issues
- Any specialized equipment necessary

"Dog" Symbolmark Faces Roadway

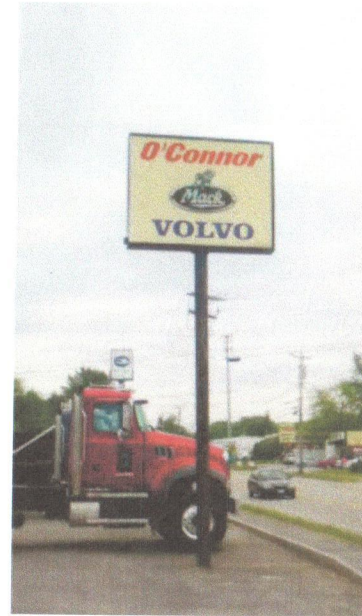

Existing

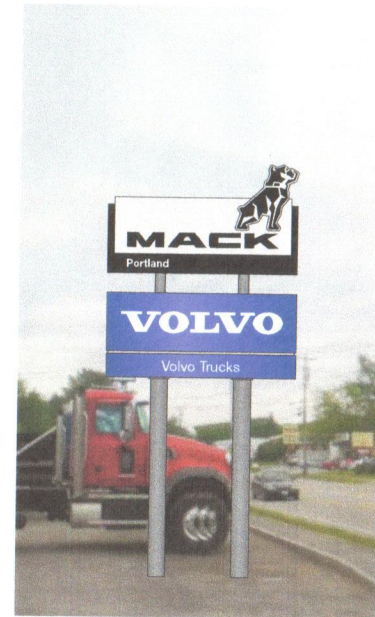

Proposed

Project Information

Client **Mack**
 299 Warren Ave.
 Portland, ME

File **MACK-C.A403**

Sales **EW** Design **CT**

PM **PR**