


N:\ROGER\2016\16-1003 Safelite Auto Glass

DATE	REVISION

DRAWING STATUS	
EST. NO	
SIZE	
TYPE	
DRAWN BY	RAJP
REVIEWED BY	DS
SCALE	AS NOTED
DATE	05/03/2016

ENGINEERING DESIGNS FOR		JOB NO.
Safelite AutoGlass 421 Warren Avenue Portland, Maine		16-1003
TITLE		ENGINEERING DWG. NO.
Sawcut Plan		F-04
DESIGN BUILDER		

WARNING: THIS DRAWING IS THE PROPERTY AND INSTRUMENT OF SHERIDAN CORPORATION FOR USE WITH THE PROJECT IDENTIFIED BELOW. NO MODIFICATIONS OR CHANGES MAY BE MADE TO THIS DRAWING AND NO USE MAY BE MADE OF THIS DRAWING WITHOUT THE EXPRESS WRITTEN PERMISSION OF SHERIDAN CORPORATION. ANY MODIFICATION, CHANGE OR USE OF THIS DRAWING WITHOUT THE EXPRESS WRITTEN PERMISSION OF SHERIDAN CORPORATION IS PROHIBITED, AND IS AT THE USER'S RISK. SHERIDAN DISCLAIMS ANY AND ALL LIABILITY FOR SUCH USE.

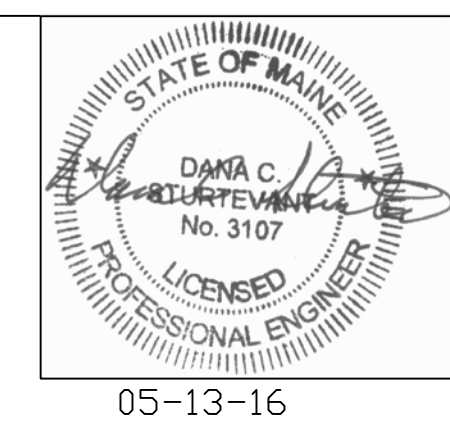

05-13-16