
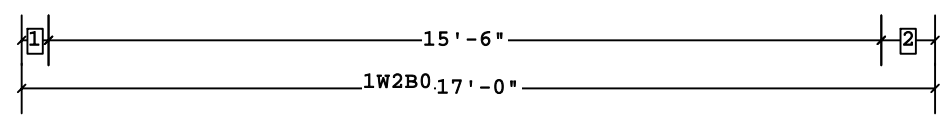


Secondary Part Schedule			
Mark	Part	Thick.	Depth
G4	00108ZS1911417B0	0.0600	8 1/2"

Secondary Bracing Schedule				
Detail	Id	Qty	Mark No	Spacing
WS12H6, WS12A21		1	CPBB040708	4'-6"

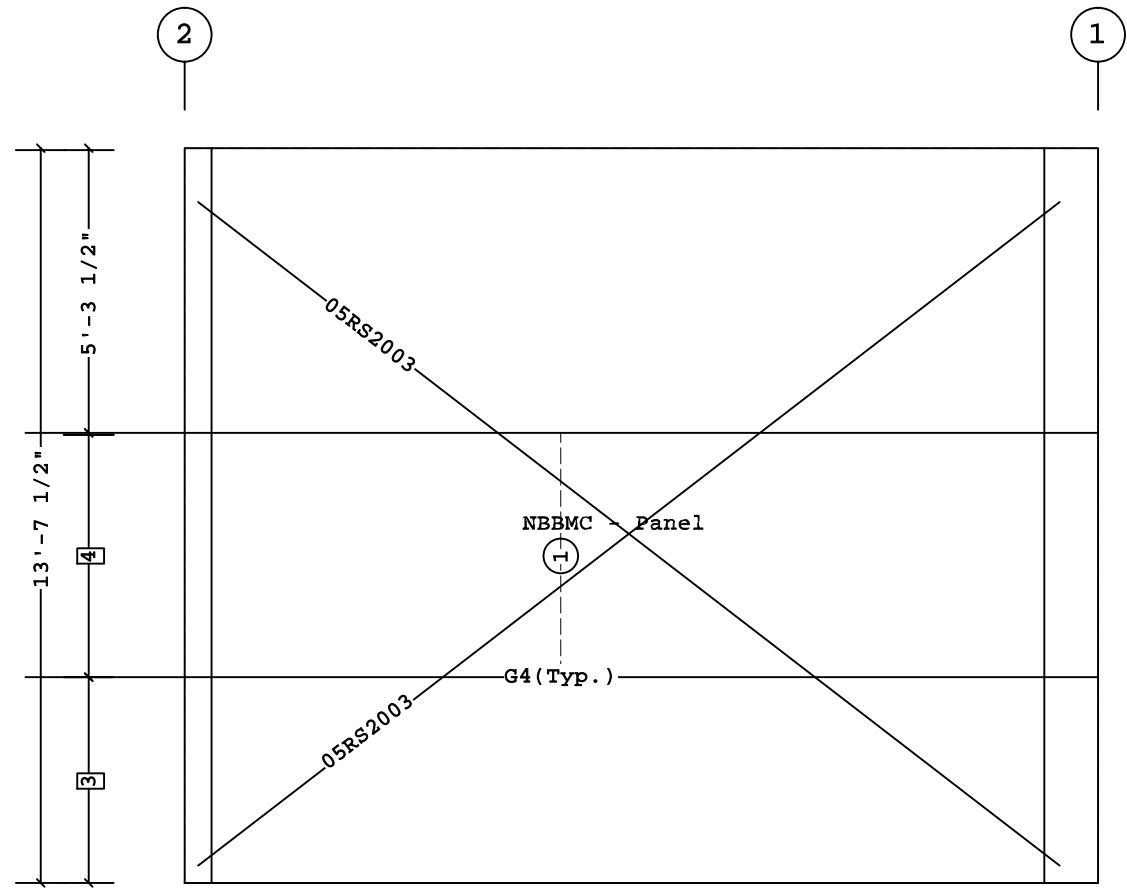

SECONDARY ELEVATION AT A

Bracing Part Schedule			
Part	Qty	Length	Detail
05RS2003	2	20'-3"	BR02H1, BR02J1

- 4 4'-6"
- 3 3'-10"
- 2 1'-0"
- 1 6"

Dimension Key

BL

BL

Shape Name = Shipping Addition, Wall = 2


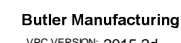
PERMIT SET- For Building Dept. Approval

1. UNLESS NOTED, USE 1/2 X 1 1/2 A325-N BOLT (49080) AND NUT (47120) W/O WASHERS. SNUG TIGHTEN BOLTS FOR ALL SECONDARY CONNECTIONS.  
 2. FLANGE BRACES ARE AN INTEGRAL PART OF THE STABILITY OF THE STRUCTURAL SYSTEM AND MUST BE PROPERLY INSTALLED PRIOR TO ERECTION OF WALL AND ROOF SHEETS.  
 3. REMOVAL OR ALTERATION OF ANY COMPONENT IS PROHIBITED.

THE BUTLER MFG. ENGINEER'S SEAL APPLIES ONLY TO THE WORK PRODUCT OF BUTLER MFG. AND DESIGN AND PERFORMANCE REQUIREMENTS SPECIFIED BY BUTLER. THE BUTLER MFG. ENGINEER'S SEAL DOES NOT APPLY TO THE PERFORMANCE OR DESIGN OF ANY OTHER PRODUCT OR COMPONENT FURNISHED BY BUTLER EXCEPT TO ANY DESIGN OR PERFORMANCE REQUIREMENTS SPECIFIED BY BUTLER.

THIS DRAWING, INCLUDING THE INFORMATION HEREON, REMAINS THE PROPERTY OF BUTLER MFG. IT IS PROVIDED SOLELY FOR ERECTING THE BUILDING DESCRIBED IN THE APPLICABLE PURCHASE ORDER AND SHALL NOT BE MODIFIED, REPRODUCED OR USED FOR ANY OTHER PURPOSE WITHOUT PRIOR WRITTEN APPROVAL OF BUTLER MFG.  
 THE GENERAL CONTRACTOR AND/OR ERECTOR IS SOLELY RESPONSIBLE FOR ACCURATE GOOD QUALITY WORKMANSHIP IN ERECTING THIS BUILDING IN ACCORDANCE WITH THIS DRAWING, DETAILS REFERENCED IN THIS DRAWING, ALL APPLICABLE BUTLER MFG. ERECTION GUIDES, AND INDUSTRY STANDARDS PERTAINING TO PROPER ERECTION, INCLUDING THE CORRECT USE OF TEMPORARY BRACING.

BUTLER MANUFACTURING 1540 GENESSEE ST. KANSAS CITY, MO 64102			
REV.	DATE	BY	DESCRIPTION

SECONDARY ELEVATION AT A			
BUILDER:	Sheridan		JOB #:
CUSTOMER:	Safelite		16-008746-01
LOCATION:	Portland, Maine		DATE:
PROJECT:	Safelite Auto		4/29/2016
BUILDER'S PO#:	161003		DRAWN/CHECKED:
DRAWING SCALE: NTS		VPC VERSION: 2015.2d	LC
			PAGE:
			15