

**Covering Schedule**


Id	Qty	Start Length	Qty	Stagger Length	Type	Gage	OP	Fin.	Color
#3	1	43'-4 1/4"	1	48'-1 1/4"	MR24	24	14	Z	AZ
#4	1	47'-9 1/2"	1	43'-0 1/2"	MR24	24	11	Z	AZ
#5	4	47'-11 1/2"	4	43'-2 1/2"	MR24	24	11	Z	AZ
#6	4	43'-0 1/2"	4	47'-9 1/2"	MR24	24	13	Z	AZ

Oper. Code:14=SQ,NT  
 Oper. Code:11=SQ,SQ  
 Oper. Code:13=SQ,NT  
 Finish:Z=AlZn  
 Color:AZ=Plain AlZn

**Trim Schedule**

Id	Parts
T1	0630043
T2	(10)PTSA110, (6)SPCNFR24, (9)STCF10
T3	(0.3)ST10A, (0.5)GTR25
T4	(0.2)0630272, (2)0630393

Color	Details
Cool Onyx Black	
Match Roof Color	
Match Wall Color	RCB294
Match Wall Color	RCB009

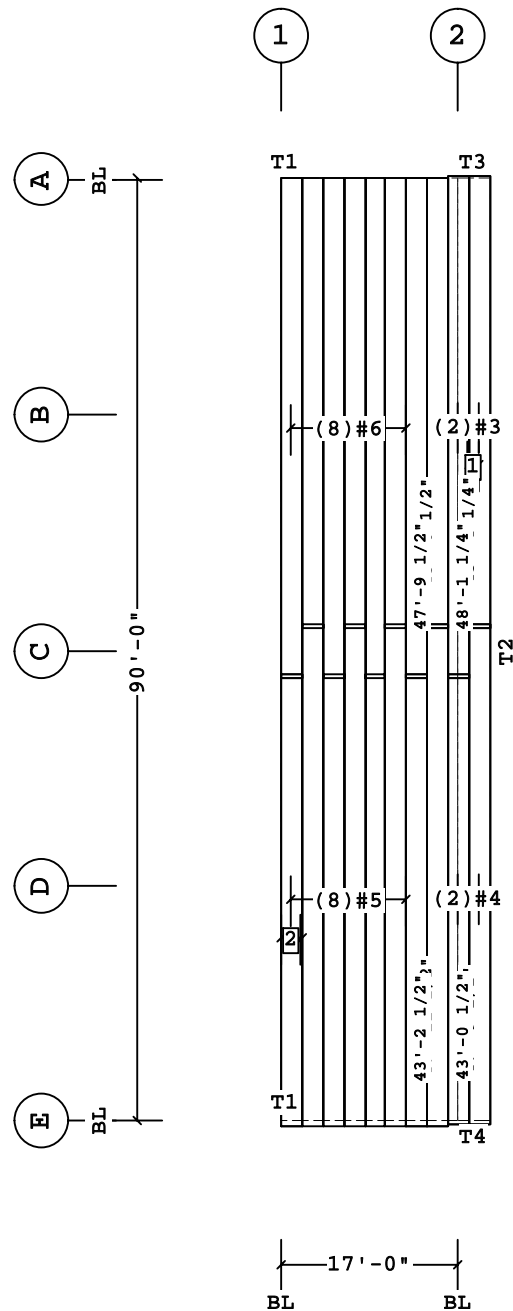

**ROOF COVERING PLAN**

**Planograph Schedule**

Id	Details
T1	P-080572, P-104549
T2	P-080818, P-081531, P-081532, P-081534, P-081537, P-081590
T3	P-080575, P-103223, P-103315, P-104714
T4	P-080575, P-081239, P-107511

Dimension Key

Shape Name = Shipping Addition

**PERMIT SET- For Building Dept. Approval**

<p>1. PRE-DRILLING 1/8 DIAMETER HOLES FOR STRUCTURAL FASTENERS MAY BE REQUIRED FOR HEAVY GAGE NESTED ZEE'S AND/OR FASTENERS TO STRUCTURAL BEAMS</p> <p>2. STEEL PANELS ARE AN INTEGRAL PART OF THE STRUCTURAL SYSTEM. REMOVAL OR ALTERATION WITHOUT PRIOR AUTHORIZATION IS PROHIBITED.</p> <p>3. DUE TO MANUFACTURING LIMITATIONS SHORT PANELS MAY REQUIRE FIELD CUTTING, SEE THE COVERING SCHEDULE FOR CUT LENGTHS.</p> <p>4. SEE JOB DETAILS FOR COVERING AND TRIM FASTENER SPECIFICATION.</p>	<p>THE BUTLER MFG. ENGINEER'S SEAL APPLIES ONLY TO THE WORK PRODUCT OF BUTLER MFG. AND DESIGN AND PERFORMANCE REQUIREMENTS SPECIFIED BY BUTLER. THE BUTLER MFG. ENGINEER'S SEAL DOES NOT APPLY TO THE PERFORMANCE OR DESIGN OF ANY OTHER PRODUCT OR COMPONENT FURNISHED BY BUTLER EXCEPT TO ANY DESIGN OR PERFORMANCE REQUIREMENTS SPECIFIED BY BUTLER.</p>	<p>THIS DRAWING, INCLUDING THE INFORMATION HEREON, REMAINS THE PROPERTY OF BUTLER MFG. IT IS PROVIDED SOLELY FOR ERECTING THE BUILDING DESCRIBED IN THE APPLICABLE PURCHASE ORDER AND SHALL NOT BE MODIFIED, REPRODUCED OR USED FOR ANY OTHER PURPOSE WITHOUT PRIOR WRITTEN APPROVAL OF BUTLER MFG.</p> <p>THE GENERAL CONTRACTOR AND/OR ERECTOR IS SOLELY RESPONSIBLE FOR ACCURATE GOOD QUALITY WORKMANSHIP IN ERECTING THIS BUILDING IN ACCORDANCE WITH THIS DRAWING, DETAILS REFERENCED IN THIS DRAWING, ALL APPLICABLE BUTLER MFG. ERECTION GUIDES, AND INDUSTRY STANDARDS PERTAINING TO PROPER ERECTION, INCLUDING THE CORRECT USE OF TEMPORARY BRACING.</p>	<p>BUTLER MANUFACTURING 1540 GENESSEE ST. KANSAS CITY, MO 64102</p>		<p><b>ROOF COVERING PLAN</b></p>			
			REV:	DATE:	BY:	DESCRIPTION:	BUILDER:	Sheridan
							CUSTOMER:	Safelite
							LOCATION:	Portland, Maine
				PROJECT:	Safelite Auto			
				BUILDER'S PO#:	161003			
DRAWING SCALE: NTS								
				<p>JOB #: 16-008746-01                  DATE: 4/29/2016                  DRAWN/CHECK: LC /                  PAGE: 20</p>				