



PLUMBING FIXTURE SCHEDULE								
QTY	TAG	DESCRIPTION	BASIS OF DESIGN	COLD WATER	HOT WATER	SANITARY/WAS-TE	VENT	MOUNTING HEIGHT
3	WC-1	LEFT HAND WATER CLOSET		1/2"	-	4"	2"	FLOOR
1	WC-2	RIGHT HAND ADA WATER CLOSET		1/2"	-	4"	2"	FLOOR
1	WC-2	LEFT HAND ADA WATER CLOSET		1/2"	-	4"	2"	Counter Top
4	UR-1	Urinal		3/4"	-	2"	2"	Wall Hung
4	LV-1	LAVATORY & FAUCET		1/2"	1/2"	1-1/2"	2"	Counter Top
1	KS-1	KITCHEN SINK		1/2"	1/2"	1-1/2"	2"	Counter Top
1	MB-1	MOP BASIN		1/2"	1/2"	3"	2"	FLOOR
3	WB-1	3" Floor Drains		1/2"	1/2"	3"	2"	


PLUMBING PLAN

SCALE: 1/4"=1'-0"

W.H. DEMMONS, INC.

www.whdemmons.com 93 Warren Ave., Portland, ME 04103
 T: (207) 797-7468 F: (207) 878-3015

DESIGN CONSULTANTS

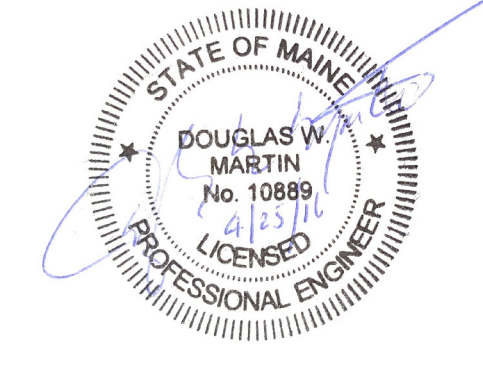

PERMIT SET

This drawing is not intended, nor shall be used for, construction, unless the signed professional seal of a Registered Engineer or Consultant of W.H. Demmons Inc. is affixed.

REVISIONS

SAFELITE AUTOGLASS

**421 WARREN AVENUE
 PORTLAND, ME**

PLUMBING PLAN

Date: 4.25.16
 Project #: 61257
 Scale: 1/4"=1'-0"
 Drawn by: MGR/ASG
 Checked by: DWM

P-1

THESE DRAWINGS AND PLANS ARE THE PROPERTY OF WH DEMMONS INC. AND ARE AN INSTRUMENT OF SERVICE FOR THE OWNER'S USE FOR THIS PROJECT ON THIS SITE ONLY