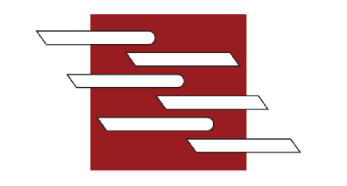

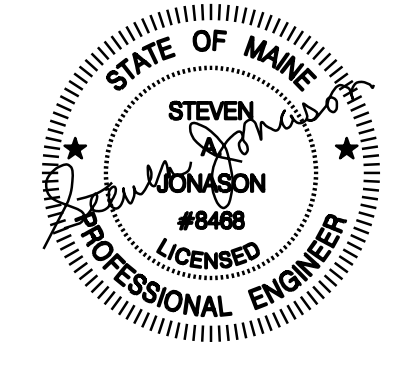


**KEYED NOTES - LIGHTING**

- (THESE NOTES ARE SPECIFIC TO THIS SHEET ONLY)
- ① PROVIDE NEW HIGH OUTPUT T5, 6-BULB, 2' X 4', LIGHTING AS SHOWN IN THE IN-SHOP AREA. THESE LIGHT FIXTURES TO BE CHAIN MOUNT AT 15'-0" A.F.F.
  - ② PROVIDE LAY-IN, 3-BULB, 2'X4' FLUORESCENT LIGHT FIXTURES IN SUSPENDED CEILING AT LOCATIONS SHOWN.
  - ③ FIXTURES SHALL BE CIRCUITED TO GENERATOR PANEL TO PROVIDE EGRESS LIGHTING DURING POWER OUTAGE.

Enlarged Partial Floor Plan-Elec. and Reflected Ceiling Plan  
 SCALE 1/4" = 1'-0"

Sheet Name		<b>ENLARGED LIGHTING PLAN</b>	
 <b>BENNETT ENGINEERING</b> <small>MECHANICAL • ELECTRICAL (207) 865-9475</small>		 <b>Safelite AutoGlass</b> 421 Warren Avenue Portland, Maine 04103	
	Revisions		Issue Date: 05-04-2016
	No.	Description	Date
	①		
	②		
	③		
File		Sheet No.	
Scale AS NOTED		E-1.1	
Drawn By: PMC		Checked By: SAJ	
Checked By: SAJ		Checked By: ...	