



Safelite – Portland ME Awning

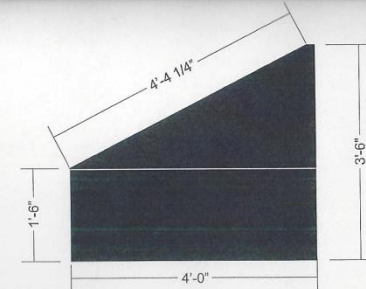

Awning with Vinyl Graphics Overlay

Awning material to be 3M White Panagraphics III vinyl with 3M Vinyl background & graphics overlay.
Apply 3M 3658G clear gloss over laminate to all surfaces.

Scale: 1/2" = 1'-0"

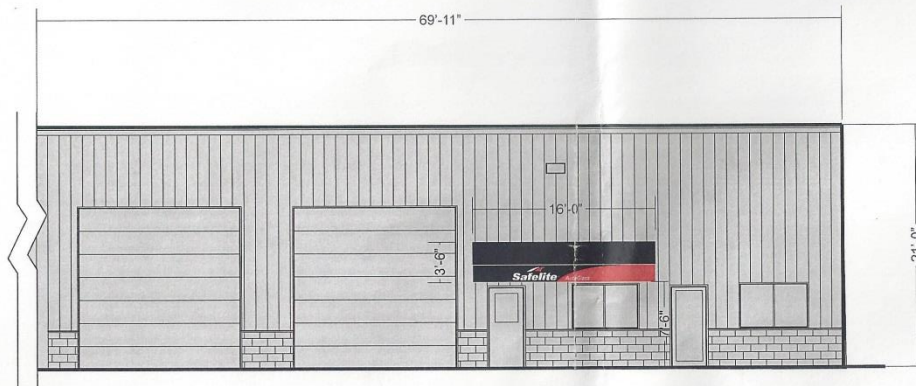

Proposed Left Side (West) Elevation

SIGN &

4590 11
Clearwa

800-

www.tl

CLIENT

Safelite

Design N

57810

Installat

421 We

Portlan

Project Id

66742

Sales Asst

TSA

Designer

SLD

Project U

Revise aw

shorten to

SLD 03-30

3M™



ELE
Co.

THIS ARTIST
ACCORDING
ARTICLE 650
AND/OR OT
INCLUDES T

Approv

Approv

DATE: _____

Approv

DATE: _____

Revis

DATE: _____

The design
provided are
& Awning Co
any way, all
written perm

Page

**BURR
SIGNS**

CLIENT
**Safelite
Thomes Signs**

ADDRESS
**421 Warren Ave
Portland ME 04103**

DRAWING NAME _____ DATE _____
SALES PERSON _____ DESIGNER _____
CLIENT SIGNATURE & APPROVAL DATE _____

DATE	REVISION HISTORY


40A Manson Libby Road
Scarborough, ME 04074
Phone: 207-396-6111
Fax: 207-396-6435

THIS DESIGN IS THE EXCLUSIVE PROPERTY OF BURR SIGNS. ALL PRODUCTION AND REPRODUCTION RIGHTS ARE RESERVED BY US.

THIS PRINT HAS BEEN DESIGNED FOR YOUR PERSONAL USE. IT MAY NOT BE SUBMITTED, USED OR EXHIBITED OUTSIDE OF YOUR COMPANY OR ORGANIZATION WITHOUT THE EXPRESSED WRITTEN PERMISSION OF BURR SIGNS.


© Copyright

Safelite – Portland ME Awning

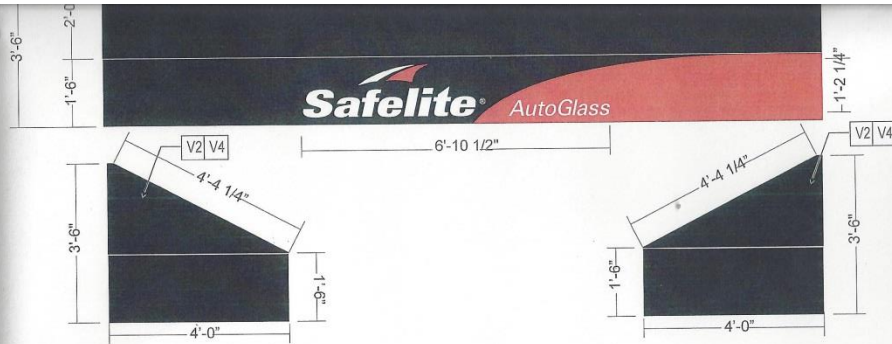


New Awning with Vinyl Graphics Overlay

Scale: 3/8" = 1'-0"

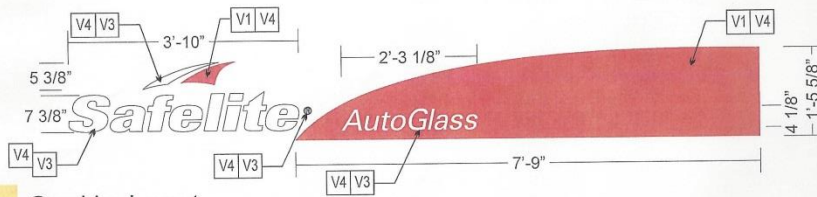



Graphics Layout

SCALE: 1/2" = 1'-0"

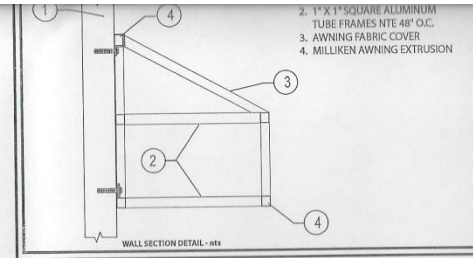


ENDS	CLOSED
LIGHTING	N/A
POLES	N/A
WALL FASTENERS	PER MOUNTING GRAPHICS
GRAPHICS	3M VINYL GRAPHICS WITH GLOSS OVERLAP APPLIC.
Colors for Awnings	
FRAMING	MILL FINISH
POLES	N/A
BOTTOM	OPEN
FABRIC	3M PANAGRAPHICS WITH
Vinyl Color	
1)	3M 3630-143 POPPY RED FIRST SU
2)	3M 3630-22 BLACK FIRST SURFACI
3)	WHITE REVERSE WEEDED FIRST SU
4)	3M 3656G CLEAR GLOSS FIRST SU

Typical Z-CLIP DETAIL - NTS
Awning to be mounted to wall with specified fasteners through Z-Clips. Awning attached to Z-Clip w/self tapping screws. Z-Clips do not exceed more than 4'-0" O.C.

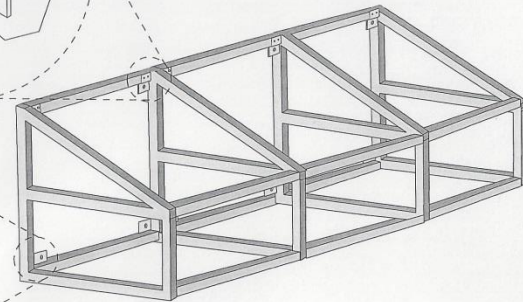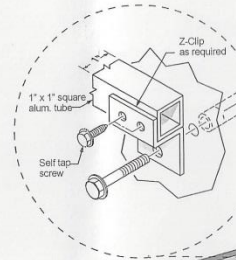

TYPICAL MOUNTING DETAIL - NTS.
Frame to be mounted to wall with specified fasteners through tabs. Tabs are welded to 1" x 1" sq. aluminum tube. Tabs do not exceed more than 4'-0" O.C.

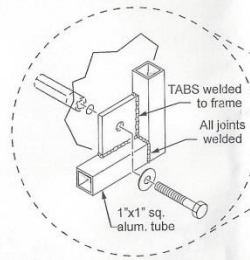

**BURR
SIGNS**

40A Manson Libby Road
Scarborough, ME 04074
Phone: 207-396-6111
Fax: 207-396-6495

CLIENT
**Safelite
Thomes Signs**

ADDRESS
**421 Warren Ave
Portland ME 04103**

DRAWING NAME _____ DATE _____

SALES PERSON _____ DESIGNER _____

CLIENT SIGNATURE & APPROVAL DATE _____

DATE	REVISION HISTORY

THIS DESIGN IS THE EXCLUSIVE PROPERTY OF BURR SIGNS. ALL PRODUCTION AND REPRODUCTION RIGHTS ARE RESERVED BY US.

THIS PRINT HAS BEEN DESIGNED FOR YOUR PERSONAL USE. IT MAY NOT BE SUBMITTED, USED OR EXHIBITED OUTSIDE OF YOUR COMPANY OR ORGANIZATION WITHOUT THE EXPRESSED WRITTEN PERMISSION OF BURR SIGNS.