


Safelite – Portland ME Monument Sign

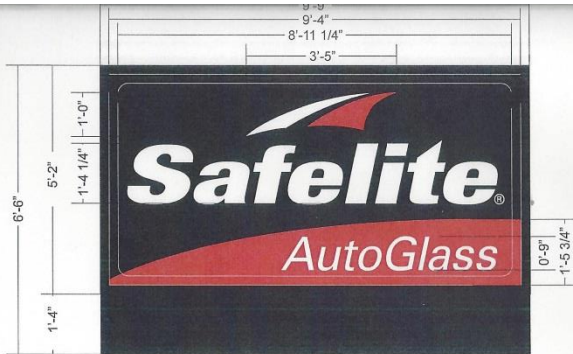


Scale: 3/8" = 1'-0"
SQFT: 50.37

D/F Monument Sign

Fabricated aluminum angle frame with sheet aluminum filler and retainers painted high gloss black finish. Faces are pan-formed and embossed clear acrylic with translucent vinyl color decoration. Illumination is accomplished by LED lighting and low voltage power supplies.

D/F Illuminated Monument	Order Code
Monument 50.37 SQFT.	SAGMS50SQFTL

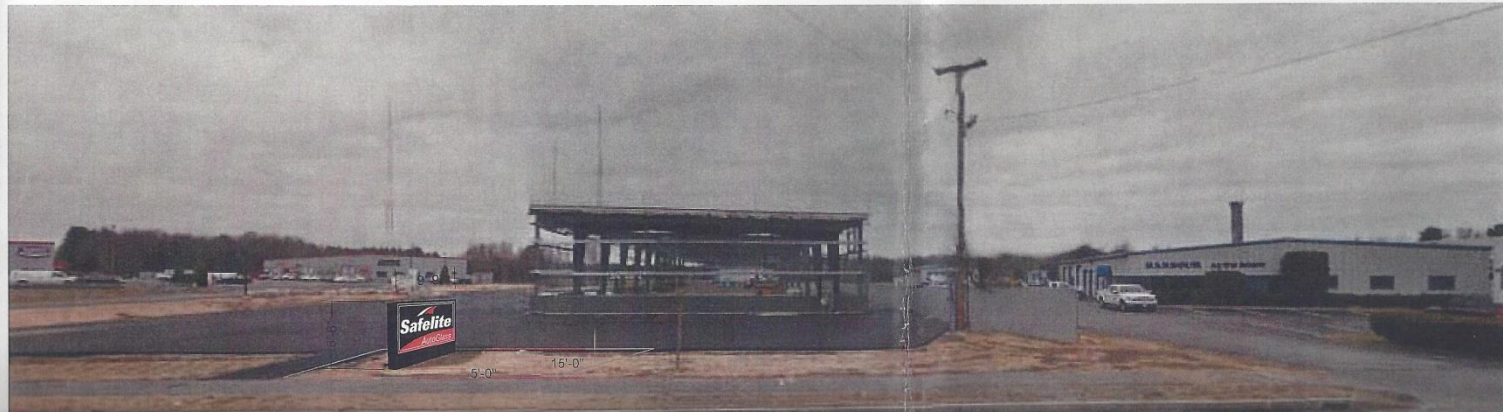

BURR SIGNS

40A Manson Libby Road
Scarborough, ME 04074
Phone: 207-396-6111
Fax: 207-396-6435

CLIENT
**Safelite
Thomes Signs**

ADDRESS
**421 Warren Ave
Portland ME 04103**


DRAWING NAME	DATE
SALES PERSON	DESIGNER
CLIENT SIGNATURE & APPROVAL DATE	

DATE	REVISION HISTORY

THIS DESIGN IS THE EXCLUSIVE PROPERTY OF BURR SIGNS. ALL PRODUCTION AND REPRODUCTION RIGHTS ARE RESERVED BY US.

THIS PRINT HAS BEEN DESIGNED FOR YOUR PERSONAL USE. IT MAY NOT BE SUBMITTED, USED OR EXHIBITED OUTSIDE OF YOUR COMPANY OR ORGANIZATION WITHOUT THE EXPRESSED WRITTEN PERMISSION OF BURR SIGNS.


Safelite – Portland ME Monument Sign

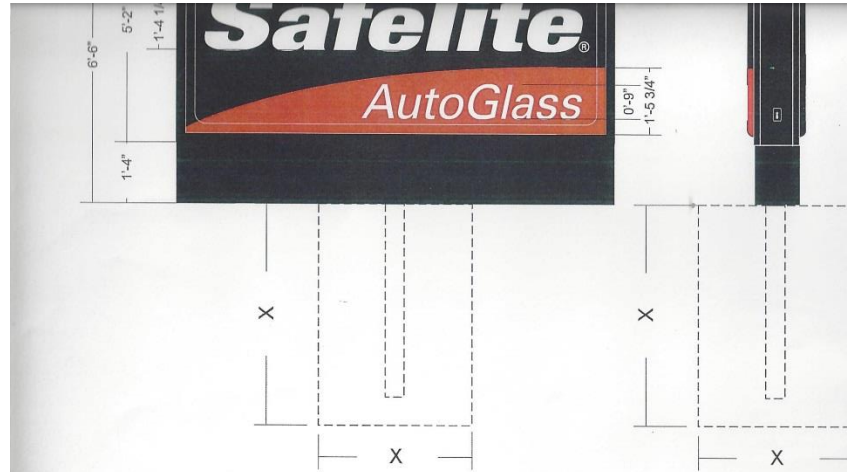

D/F Monument Sign

Scale: 3/8" = 1'-0"
SQFT: 50.37

SADDLE DETAIL

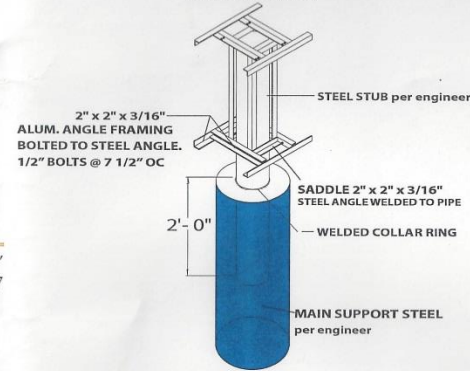

- RETAINER: TSA D/F 12" Extrusion Retainer
- LED: Peragris P-4144 White
- POLE COVERS: .080" Aluminum
- SUPPORTS: PER ENGINEER STUB X
- GRAPHICS: 3M Vinyl & Paint

Colors for Free Standing Sign

- FILLER: Gloss Black
- RETAINER: Gloss Black
- POLE COVER: Gloss Black
- FACE BKGD: Clear with noted graphics

Fabrication Notes

- 1) Self tapping screws (As required)
- 2) 1 21/32" x 11 1/4" TSA aluminum extrusion
- 3) 1/8" 1/38" x 1 1/2" aluminum angle retainers
- 4) .063" Pre-Finished White Aluminum Baffle for LEDs
- 5) Back Spray White Gloss (Safelite, Autoglass, Mile)
- 6) X
- 7) X

Paint Colors

- 1) Akzo Nobel Black Gloss Finish
- 2) White Translucent Paint 2nd Surface
- 3) X
- 4) X
- 4) X

Vinyl Color

- 1) 3M Poppy Red 3630-143 First Surface
- 2) 3M Black 3630-22 Second Surface
- 3) 3M Clear Gloss Overlaminate 3M 3655SG (Entire First Surface)


Electrical Notes

- 1) Weather Proof Disconnect Switch

Electrical Specifications

TRANSFORMERS	110 VOLT INPUT		
	SECONDARY VOLTS	AMP. WATTS	INPUT
4 60 WATT POWER SUPPLY	12	60	9
X	X	X	X
X	X	X	X
X	X	X	X

3.6

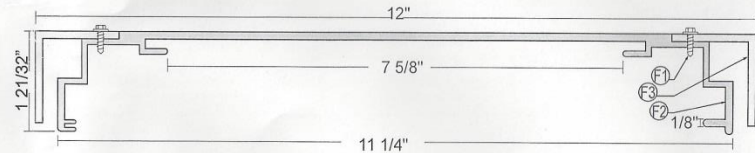

12" wide TSA extrusion with 1 1/2" Retainer

Scale: 1/2" = 1"

BURR SIGNS

40A Manson Libby Road
Scarborough, ME 04074
Phone: 207-396-6111
Fax: 207-396-6495

CLIENT	Safelite Thomes Signs
ADDRESS	421 Warren Ave Portland ME 04103


DRAWING NAME	DATE
SALES PERSON	DESIGNER
CLIENT SIGNATURE & APPROVAL DATE	

DATE	REVISION HISTORY

THIS DESIGN IS THE EXCLUSIVE PROPERTY OF BURR SIGNS. ALL PRODUCTION AND REPRODUCTION RIGHTS ARE RESERVED BY US.


THIS PRINT HAS BEEN DESIGNED FOR YOUR PERSONAL USE. IT MAY NOT BE SUBMITTED, USED OR EXHIBITED OUTSIDE OF YOUR COMPANY OR ORGANIZATION WITHOUT THE EXPRESSED WRITTEN PERMISSION OF BURR SIGNS.

Safelite – Portland ME Monument Sign

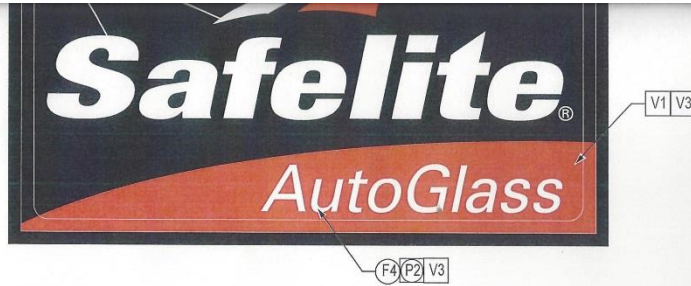

Graphics Layout

Scale: 3/4" = 1'-0"

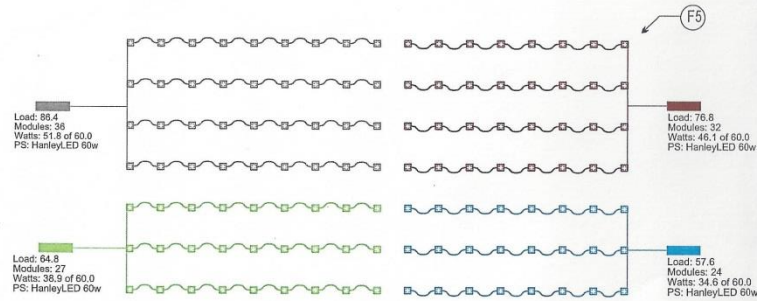

119 Modules: Hanley LED - Peregrine P-4144 White - P-4144 White
 171.4 Watts
 4 Power Supplies: Hanley LED - HanleyLED 60w

LED Layout (Single Side Shown)

Scale: 3/4" = 1'-0"

FRONT PANEL: 3/4" x 12" x 12" Extrusion
 FACES: .177" Clear Acrylic Pan Face
 RETAINER: TSA D/F 1/2" Extrusion
 LED: Peregrine P-4144 White
 POLE COVERS: 60" Aluminum
 SUPPORTS: PER ENGINEER
 GRAPHICS: 3M Vinyl & Paint

Colors for Free Sta

FILLER: Gloss Black
 RETAINER: Gloss Black
 POLE COVER: Gloss Black
 FACE BKGRND: Clear with noted area

Fabrication

- 1) Self tapping screws (As required)
- 2) 1 21/32" x 11 1/4" TSA aluminum
- 3) 1/8" 1/8" x 1 1/2" aluminum
- 4) .063" Pre-Finished White Aluminum
- 5) Back Spray White Gloss (Safelite)
- 6) X
- 7) X

Paint Color

- 1) Akzo Nobel Black Gloss Finish
- 2) White Translucent Paint 2nd Surface
- 3) X
- 4) X
- 4) X

Vinyl Color

- 1) 3M Poppy Red 3630-143 First Surface
- 2) 3M Black 3630-22 Second Surface
- 3) 3M Clear Gloss Overlaminate 3M

Electrical No

- 1) Weather Proof Disconnect Switch

Electrical Spec

LED MODULES = 119 Total

TRANSFORMERS		SI
		VI
4	60 WATT POWER SUPPLY	
X	X	
X	X	
X	X	

**BURR
SIGNS**

40A Manson Libby Road
 Scarborough, ME 04074
 Phone: 207-396-6111
 Fax: 207-396-6435

CLIENT
**Safelite
 Thomes Signs**

ADDRESS
**421 Warren Ave
 Portland ME 04103**

DRAWING NAME	DATE
SALES PERSON	DESIGNER
CLIENT SIGNATURE & APPROVAL DATE	

DATE	REVISION HISTORY

THIS DESIGN IS THE EXCLUSIVE PROPERTY OF BURR SIGNS. ALL PRODUCTION AND REPRODUCTION RIGHTS ARE RESERVED BY US.
 THIS PRINT HAS BEEN DESIGNED FOR YOUR PERSONAL USE. IT MAY NOT BE SUBMITTED, USED OR EXHIBITED OUTSIDE OF YOUR COMPANY OR ORGANIZATION WITHOUT THE EXPRESSED WRITTEN PERMISSION OF BURR SIGNS.