


- 2 1/2" F.D.C. H/S HORN STROBE
- FACP FIRE ALARM CONTROL
- F FIRE ALARM PULL
- S SMOKE DETECTOR

BASEMENT FIRE PROTECTION

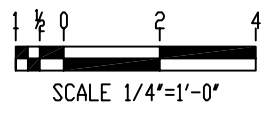

QUANTITY = 9
 QUANTITY = 3

208 HICK STREET
 PORTLAND, MAINE 04103
 FIRE ALARM PLAN
 MAINE STATE SECURITY