


280 WARREN AVE
 PORTLAND, MAINE

AUTOTURN SU-30 TRUCK TURNING MOVEMENT

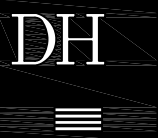

DeLuca-Hoffman Associates, Inc.
 778 MAIN STREET, SUITE 8
 SOUTH PORTLAND, ME 04106
 207.775.1121
 WWW.DELUCAHOFFMAN.COM

DRAWN:	RJW	DATE:	08.08.11
DESIGNED:	RJW	SCALE:	1"=30'
CHECKED:	SRB	JOB NO.	3033
FILE NAME:	3033-AUTOTURN.DWG		

FIGURE

auto-1