

3/16" THICK TRANSLUCENT WHITE LEXAN FACE WITH FIRST SURFACE
 VINYL GRAPHICS:

COUNTRY KITCHEN LOGO - ~~GSP TRANS METALLIC GOLD (230-131)~~
 AND GSP TRANS RUST BROWN (230-63)

COPY - GSP MATTE BLACK (230-22)

BAROWSKY'S LOGO - DUAL LAYER DURACHROME PRINTED VINYL

NEW FACE FOR S/F INTERNALLY ILLUMINATED WALL SIGN

SCALE: 1/2" = 1'-0"

(1) REQUIRED

NEW FACE IN EXISTING WALL SIGN

GSP TRANS SUNFLOWER 230-25 3/4/04

3 x 18 = 54^{sq}

Oil

SIGN	MATL:	TYPE:
	RET.:	DEPTH:
	THK:	MATL:
FACE	COLOR:	
	COPY:	
PC	MATL:	HT. DEEP:
	INTERIOR EXTERIOR	FACE-LIT BACK-LIT
LETTERS	RETURNS:	BACKS:
	TUBING COLOR:	ROWS: MM:
	TRANSF:	WIRING: R/W 1/2 BX 3/8 LIQ
	HOUSINGS:	MNTG:
ELECTRICAL	PRIMARY VOLTS:	NO. OF CIRCUITS:
	LAMPS:	QTY:
	LAMPS:	QTY:
	BALLAST:	QTY:
POLES	LOAD:	UL: YES NO
	MATL:	SIZE:
	QTY:	C-C:
BASE & PLATE	PL MATL:	PL SIZE: PL THK:
	BASE TYPE:	SET IN CONC ANCHOR BOLTS
	BOLT SIZE:	SPACING:
RAWL	STORE FOR NEOKRAFT STORE FOR CUSTOMER	

**Country Kitchen
 Bakery Outlet
 01686**

SHOP DRAWING

Location: 276 Warren Ave.

Portland, ME

Drawing No.: 2 of 2


Drawn by: PFAT

Date: 02.18.2004

Gen Ref.:



Neokraft Signs Inc.
 686 Main Street
 Lewiston, Maine 04240
 http://www.neokraft.com
 T: 207.782.9654 F: 782.0009
 1.800.339.2258

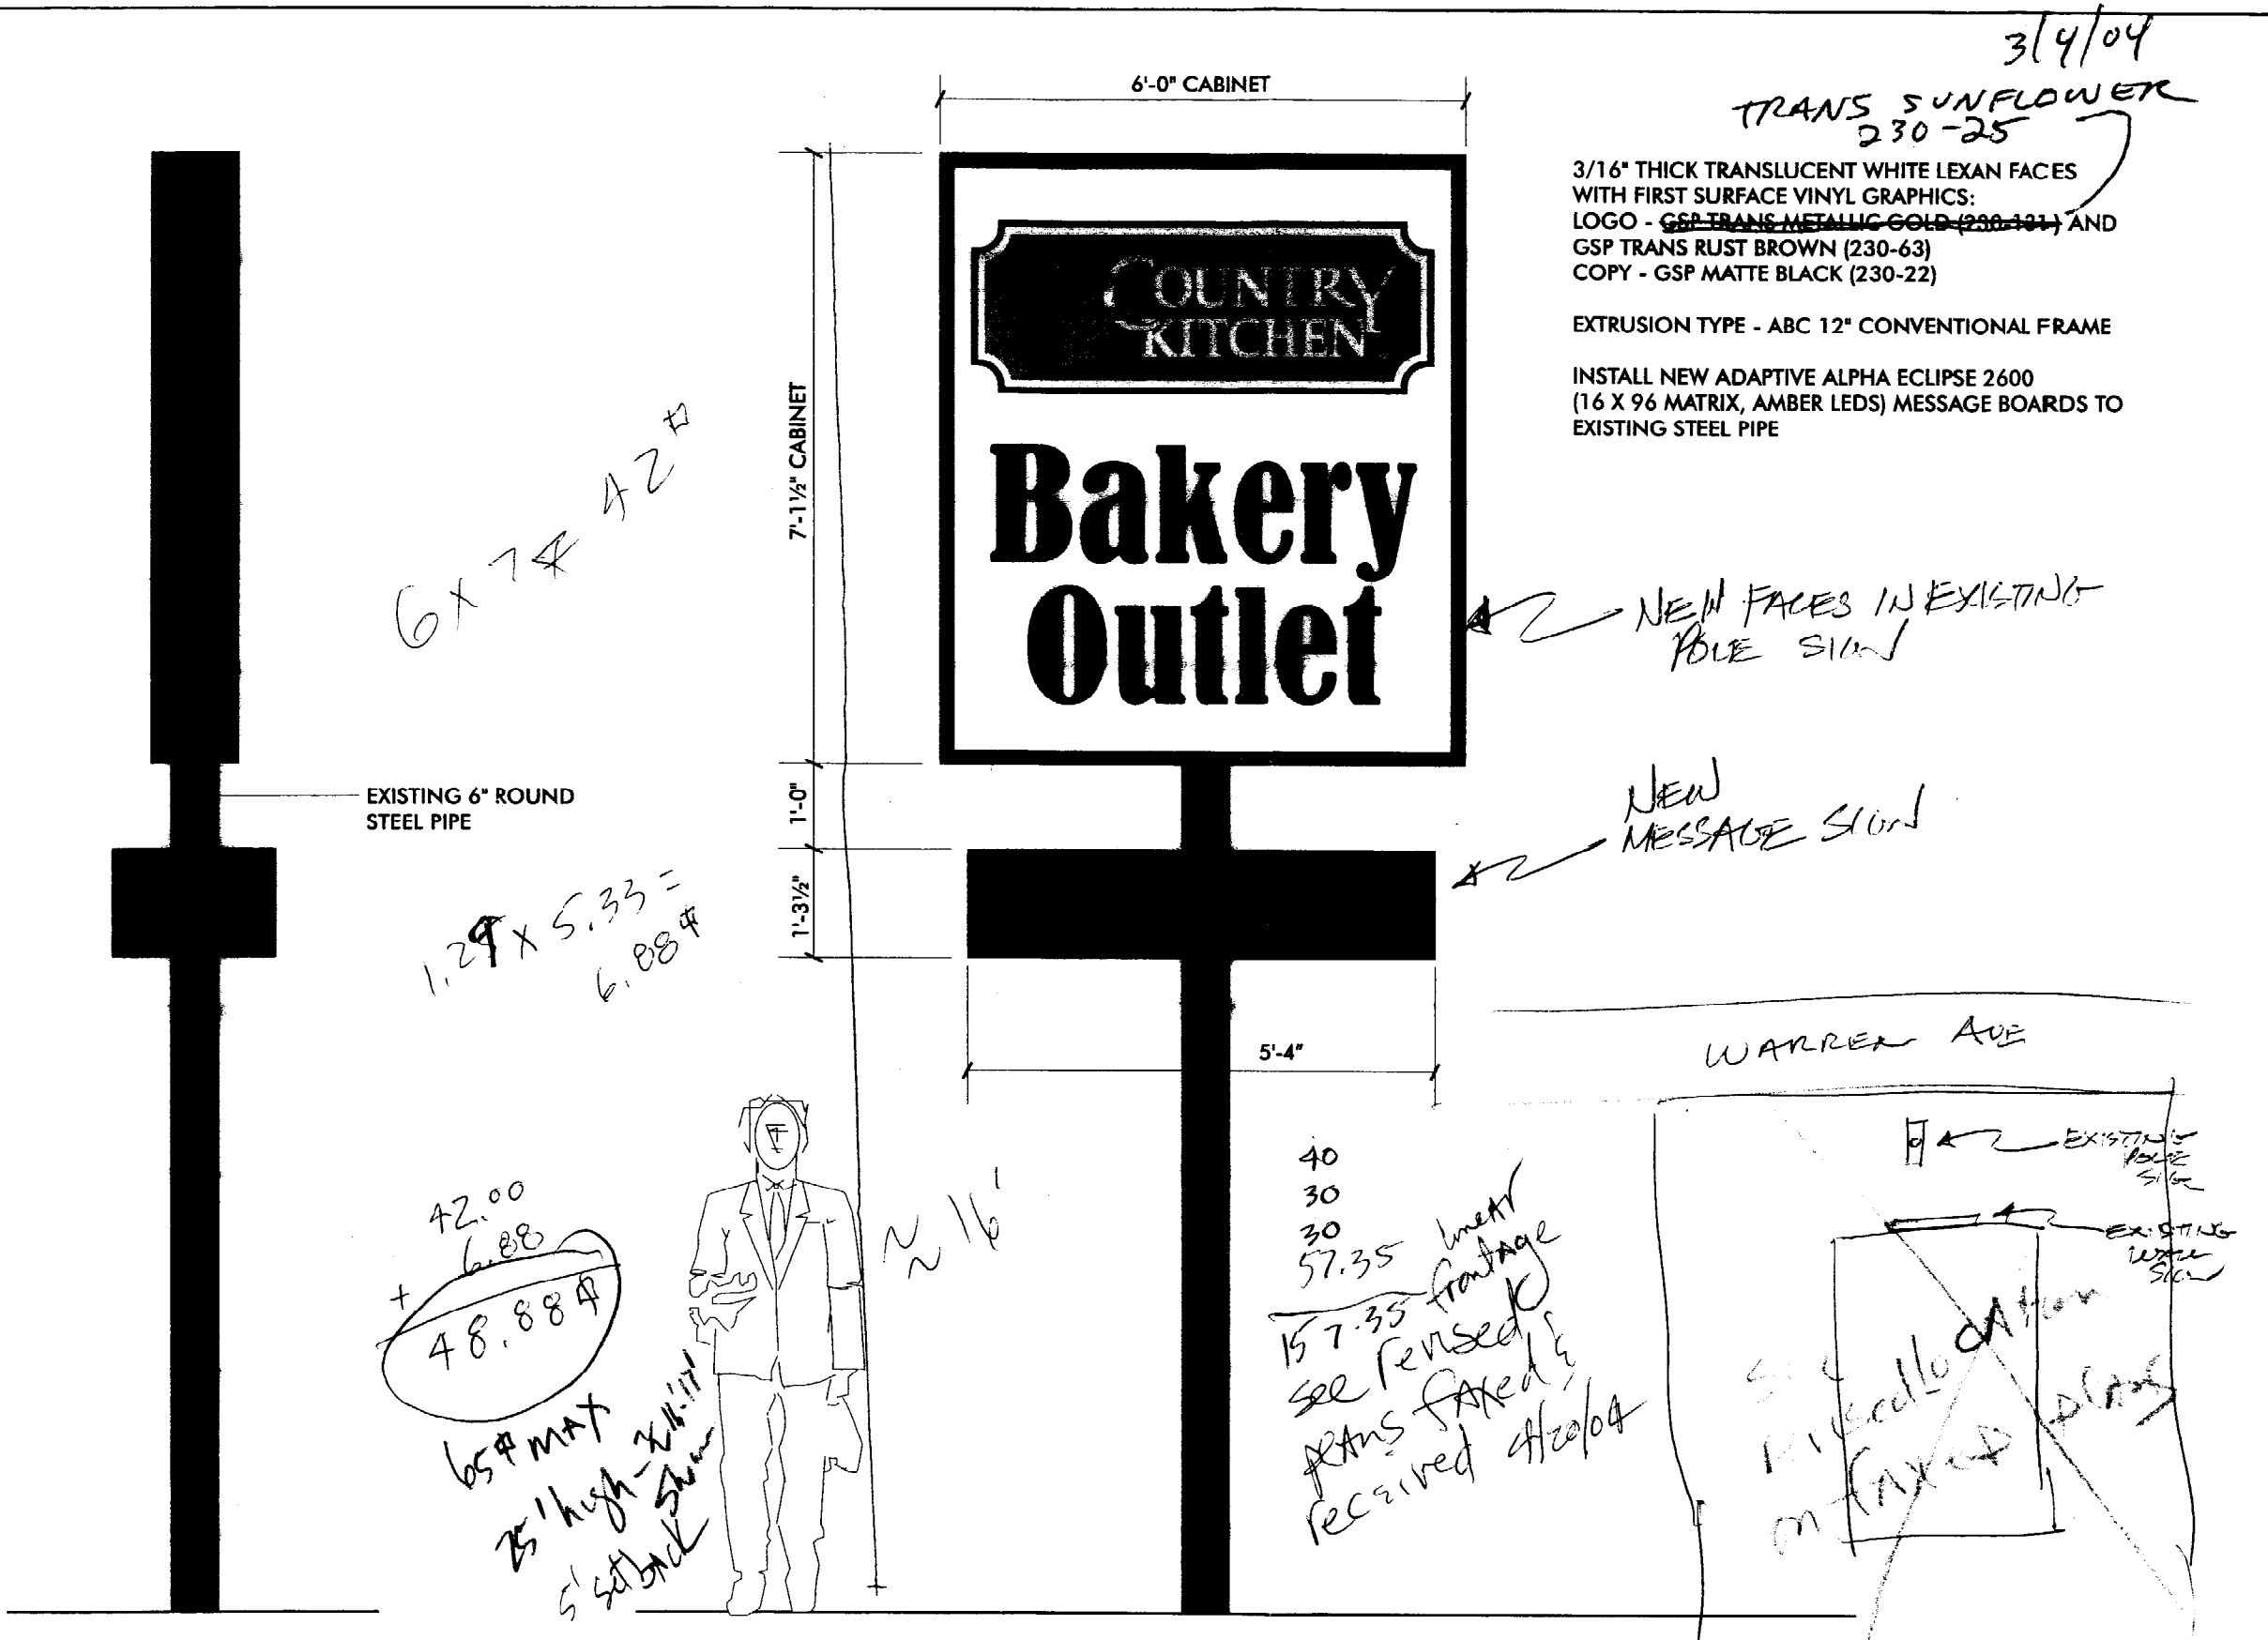

END VIEW
SCALE: 1/2" = 1'-0"

NEW FACES AND MESSAGE BOARDS FOR D/F INTERNALLY ILLUMINATED PYLON
SCALE: 1/2" = 1'-0"
(2) FACES AND (2) MESSAGE BOARDS REQUIRED

SIGN	
MATL:	TYPE:
RET:	DEPTH:
THK:	MATL:
COLOR:	
COPY:	
FACE	
PC	
MATL:	HT: DEEP:
INTERIOR EXTERIOR	FACE-LIT BACK-LIT
RETURNS:	BACKS:
TUBING COLOR:	ROWS: MM:
TRANSF:	WIRING: R/W 1/2 BX 3/8 LIQ
HOUSINGS:	MNTG:
LETTERS	
PRIMARY VOLTS:	NO. OF CIRCUITS:
LAMPS:	QTY:
LAMPS:	QTY:
BALLAST:	QTY:
LOAD:	UL: YES NO
ELECTRICAL	
POLES	
MATL:	SIZE:
QTY:	C-C:
BASE & PLATE	
PL MATL:	PL SIZE: PL THK:
BASE TYPE:	SET IN CONC ANCHOR BOLTS
BOLT SIZE:	SPACING:
RAVIL	
STORE FOR NEOKRAFT STORE FOR CUSTOMER	

Country Kitchen
Bakery Outlet
01686

SHOP DRAWING

Location: 276 Warren Ave.
 Portland, ME

Drawing No.: 1 of 2

Drawn by: PFAT


Date: 02.18.2004

Gen Ref.:

Neokraft
S I G N S

Neokraft Signs Inc.
 686 Main Street
 Lewiston, Maine 04240

http://www.neokraft.com
 T: 207.782.9654 F: 782.0009
 1.800.339.2258

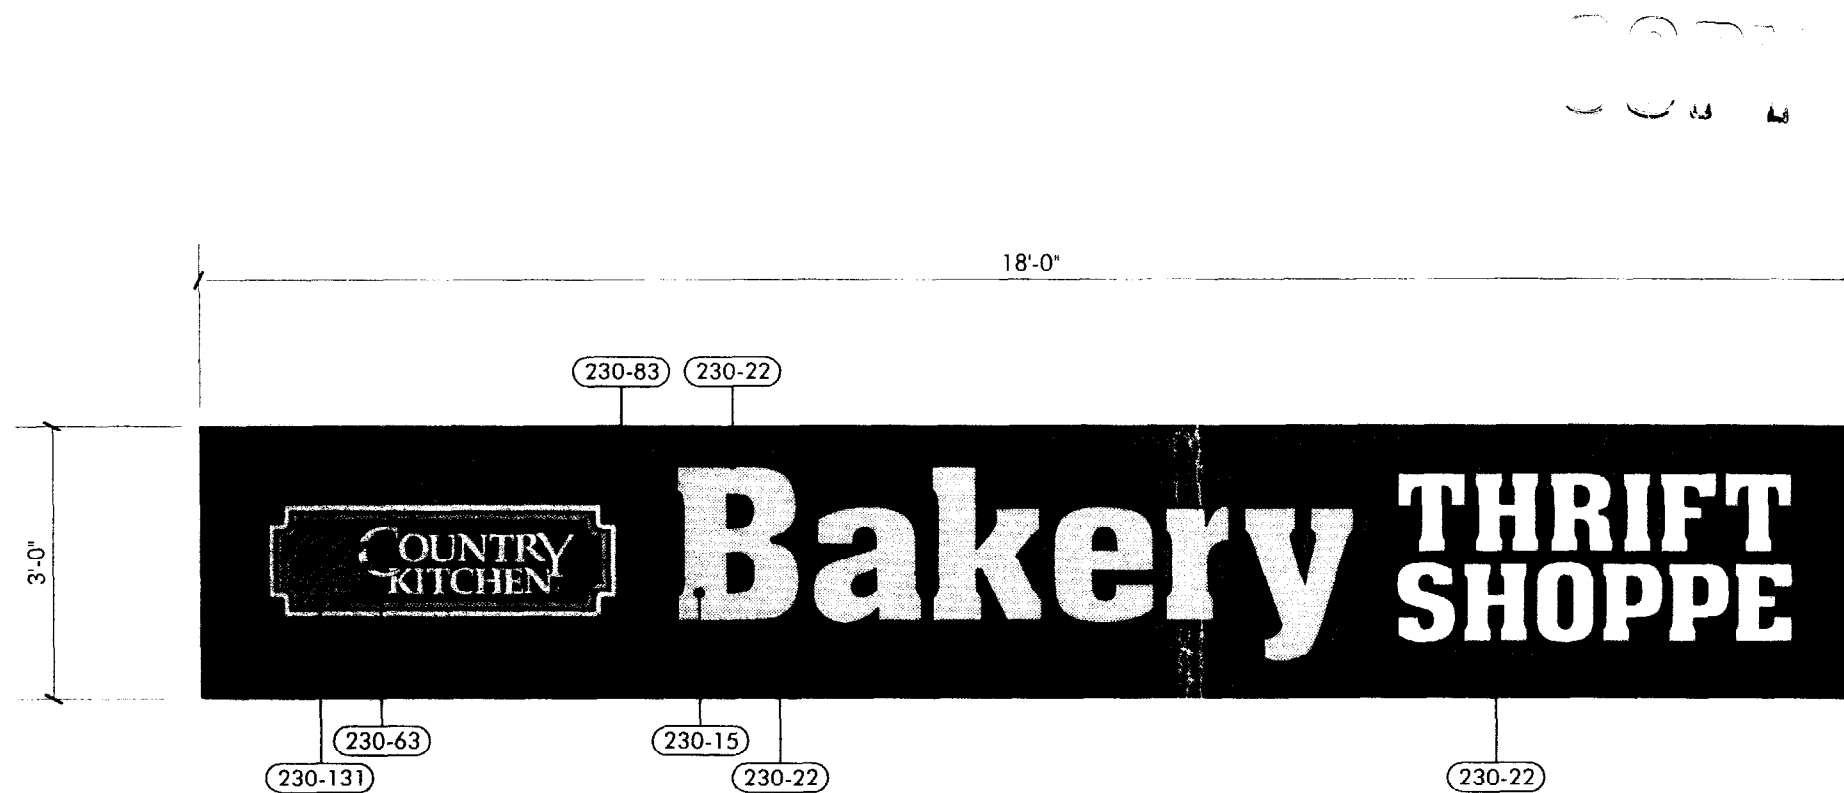

Existing cabinet and retainer to be painted dark bronze


White translucent Lexan face, translucent vinyl graphics applied:

- GSP Yellow Transl [230-15]
- GSP Matte Black [230-22]
- GSP Rust Brown Transl [230-63]
- GSP Scarlet Red Transl [230-83]
- GSP Metallic Gold Transl [230-131]

EXISTING

Signs No. 2—New Face for Existing Single Faced Illuminated Wall Sign

Scale: 1/2" = 1'-0"

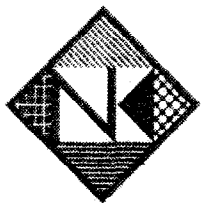

Neokraft

Neokraft Signs Inc.
686 Main Street
Lewiston, Maine 04240
Telephone: 207.782.9654
Facsimile: 207.782.0009
1.800.339.2258
<http://www.neokraft.com>

Custom Sign Fabrication

All ideas, plans or arrangements indicated on this drawing are copyrighted and owned by Neokraft Signs Inc. and shall not be reproduced, used by or disclosed to any person, firm or corporation without written permission of Neokraft Signs Inc.

Shop Drawing

**Country Kitchen
Bakery Thrift
Shoppe**

00NK7055

Location:	276 Warren Ave.
	Portland, ME
Drawing No.:	2 of 3
Drawn by:	P. Lessard
Date:	11.10.2000



White translucent Lexan face,
translucent vinyl graphics applied:

- GSP Yellow Transl [230-15]
- GSP Matte Black [230-22]
- GSP Rust Brown Transl [230-63]
- GSP Scarlet Red Transl [230-83]
- GSP Metallic Gold Transl [230-131]

(2) Decorated White Lexan Faces for Existing Pylon Sign,
Relocate Post & Sign on Same Lot

Upgrade of Wiring in Cabinet to U.L. Standards


Existing 6" Diameter Steel Pipe

NOTE: Owner plans to install landscape planter using
concrete blocks - make hand door 32" to 36" above grade.

8" Diameter Pipe Stub by Direct Burial into Concrete Base

Underground Power to Sign by Owner's Electrician,
(Neokraft to make final connection within Pole)

Sign No. 1—Replacement Faces for Existing D/F Illum Pylon Sign
Scale: 3/8" = 1'-0"

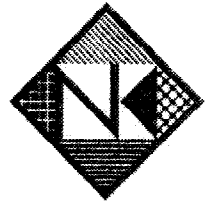

Neokraft

Neokraft Signs Inc.
686 Main Street
Lewiston, Maine 04240
Telephone: 207.782.9654
Facsimile: 207.782.0009
1.800.339.2258
<http://www.neokraft.com>

Custom Sign Fabrication

All ideas, plans or arrangements indicated
on this drawing are copyrighted and owned
by Neokraft Signs Inc. and shall not be
reproduced, used by or disclosed to any
person, firm or corporation without written
permission of Neokraft Signs Inc.

Shop Drawing

Country Kitchen Bakery Thrift Shoppe

00NK7055

Location: 276 Warren Ave.

Portland, ME

Drawing No.: 1 of 3

Drawn by: P. Lessard

Date: 11.10.2000