

Current  
Layout



7.5 ft Sliding door



Kitchen


13.5 ft



Dryer




Washer

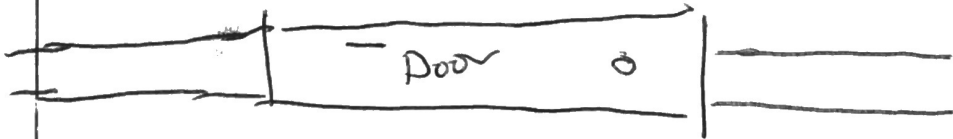

Door


4.5 ft

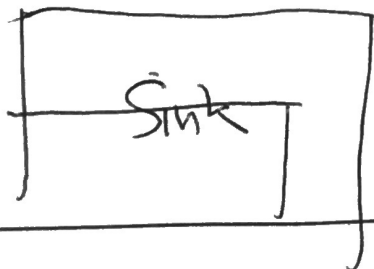

Sink



toilet

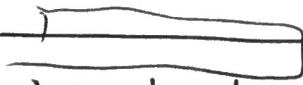

Window

