


DOROTHY ST

15 ft setback (from boundary)

8 ft setback (from boundary)


②

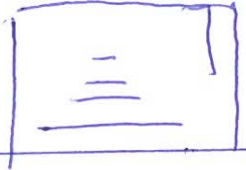

65 Avalon Rd  
297 E 19

- ① Replace 42 x 92 x 60 front porch, 15 ft setback, 15 ft width
- ② Replace 36 x 70 x 60 back porch, 15 ft setback, 15 ft width

①

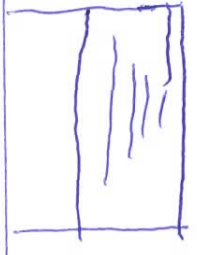

1.5 ft

45 ft

30 Ft