


85 Avalon Rd - Practical Difficulty Variance

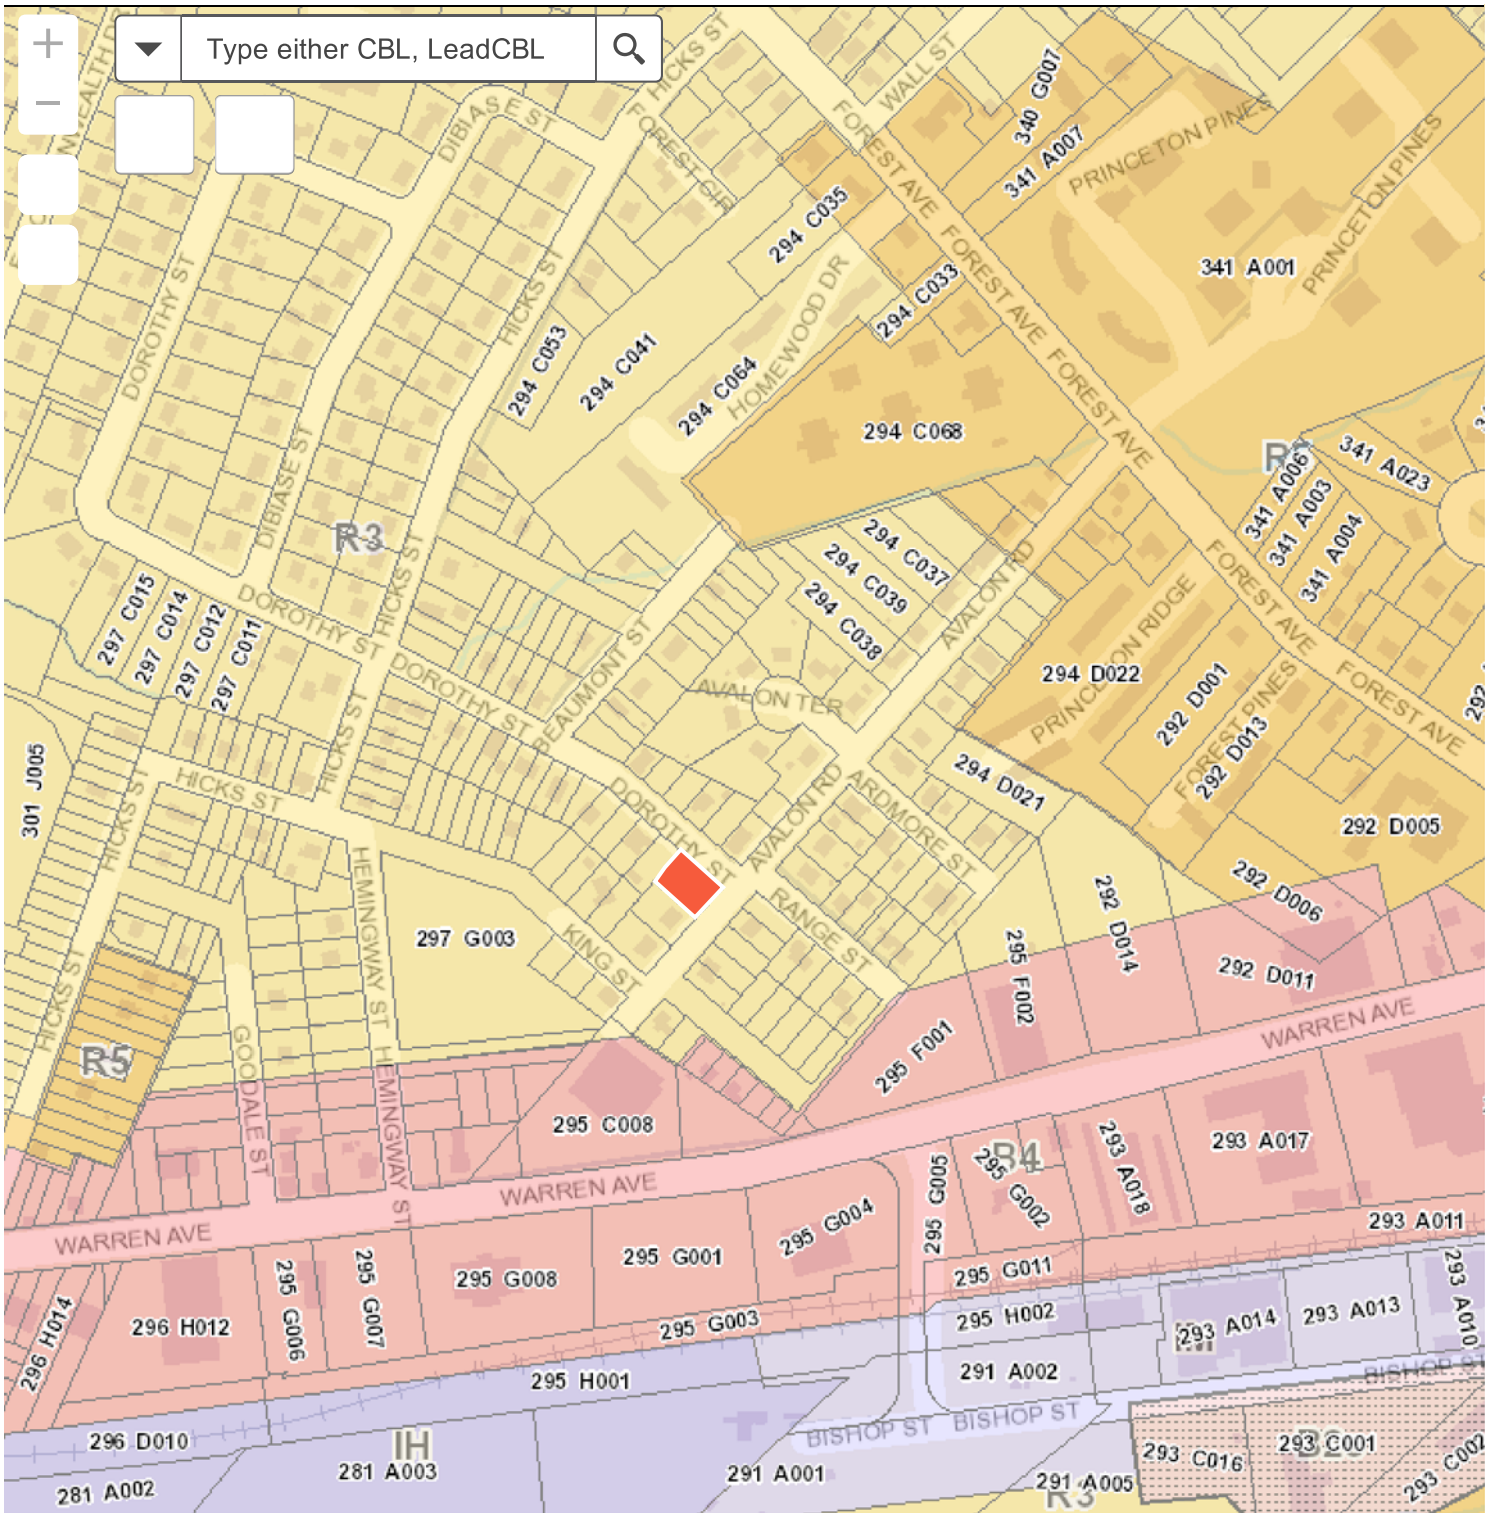

400ft

2,920,471.529 313,084.959 Feet