

Framing Detail


Beam Layout Level 1

2x8' x 8' Beams

Per R 311.7.4
Stair tread rise
and run:

3 stairs
rise = 7 3/4"
run = 10"

House

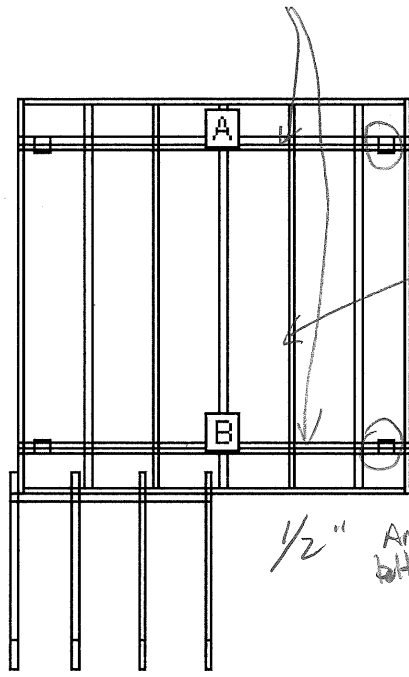

Floor joists
2x8 @ 16" O.C.

1/2" Anchor bolt

4x4 post
4' deep
Sand tube

BEAM LABEL	BEAM LENGTH	POST COUNT	POST SPACING
A	7' 9"	2	6' 9 1/2"
B	7' 9"	2	6' 9 1/2"