



NEW STAIRS

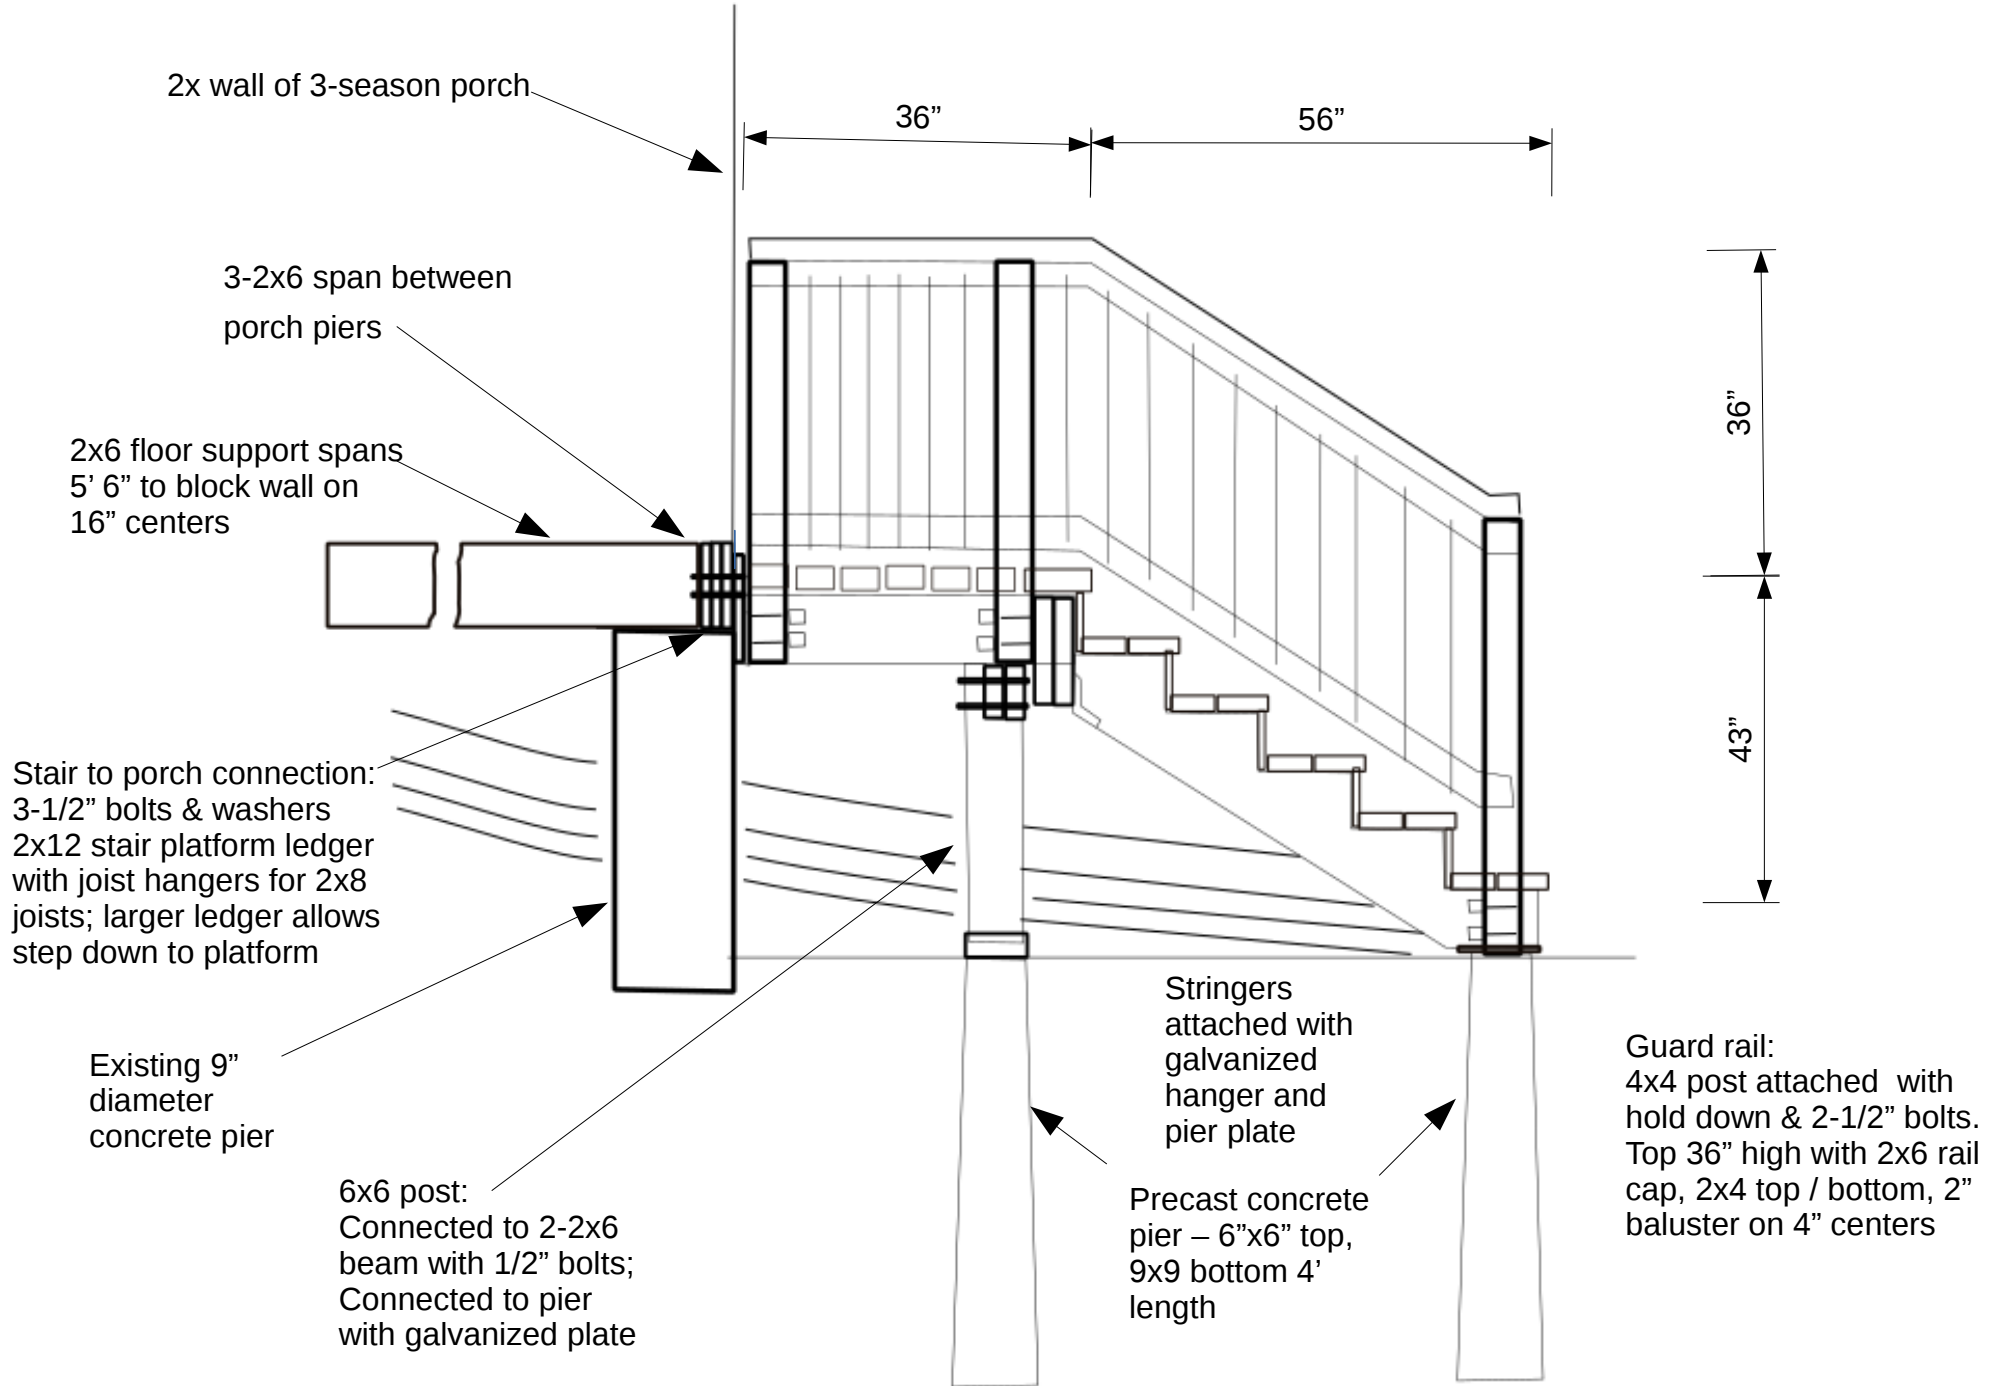

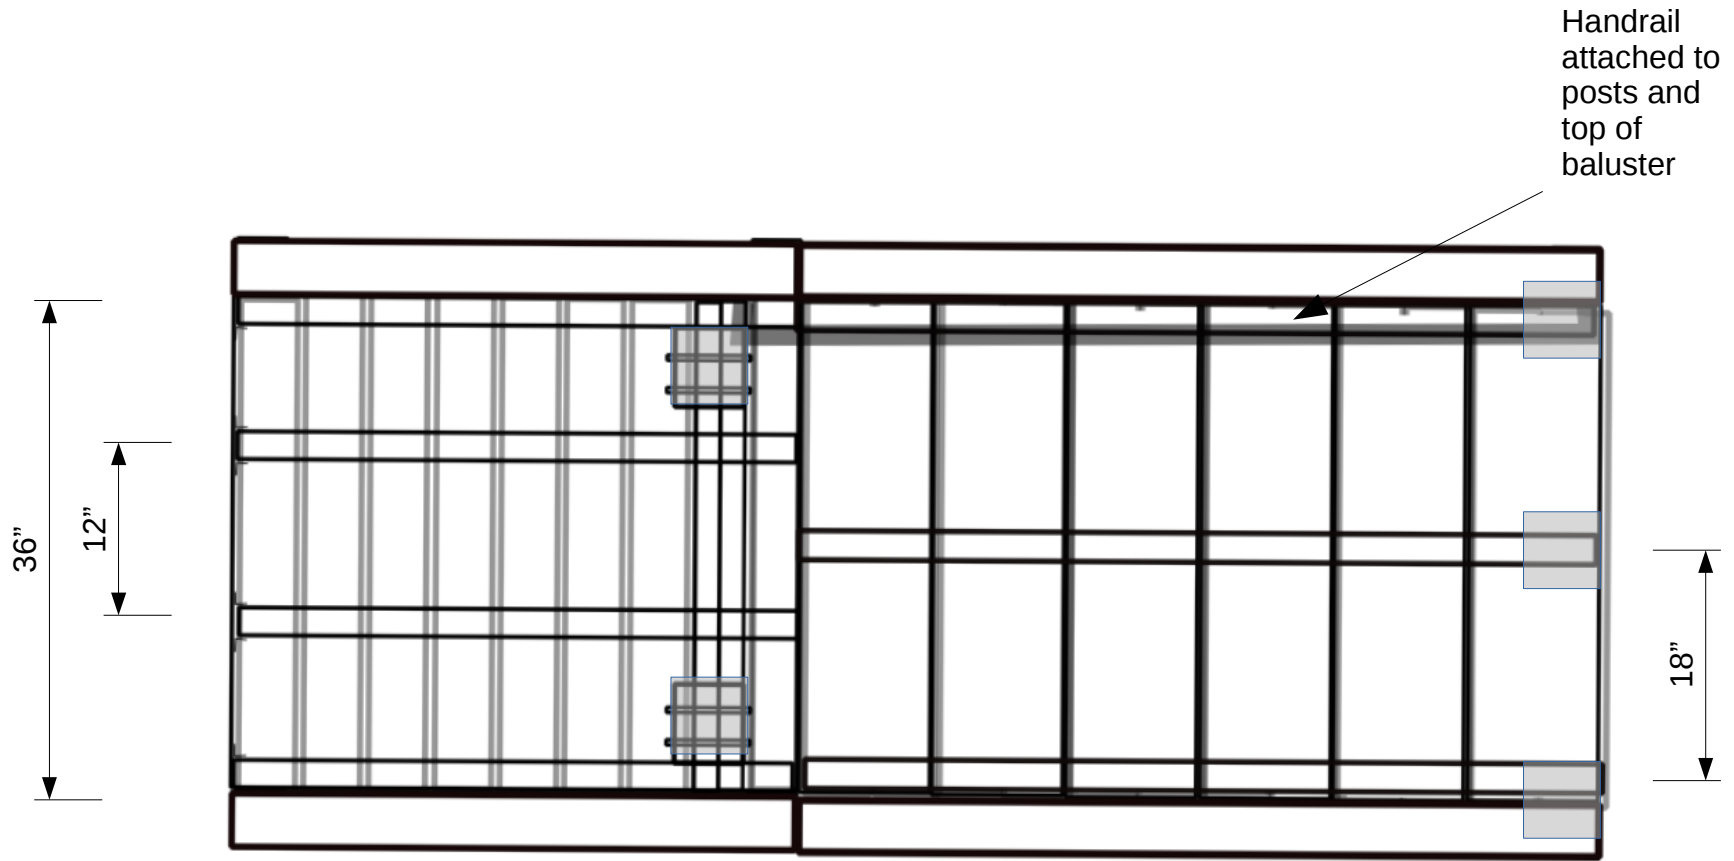

Joists are connected to ledger with hangers and to the beam with hurricane ties.