


DRILL AND SET 2-#4 x 3'-0" MIN LONG (6" INTO EXISTING THICKENED SUB) AT 3" CUR FROM BOTTOM OF FLOOR UTILIZING HILTI HIT-BY 150 MAX ADHESIVE (TYP AT BLDG INTERFACE)

FASTEN BEAM TO 2x6 PLATE ON TOP OF POST INDICATED W/ (2) 1/2" x 4" LONG LAG BOLTS IN 9/16" HOLES AT 3 1/2" BM GA AND 2" FROM END OF BEAM. PROVIDE DOOR 2x6 BOTH SIDES OF BM/POST AND BLOCK BEAM SOUND IN WALL (TYP)

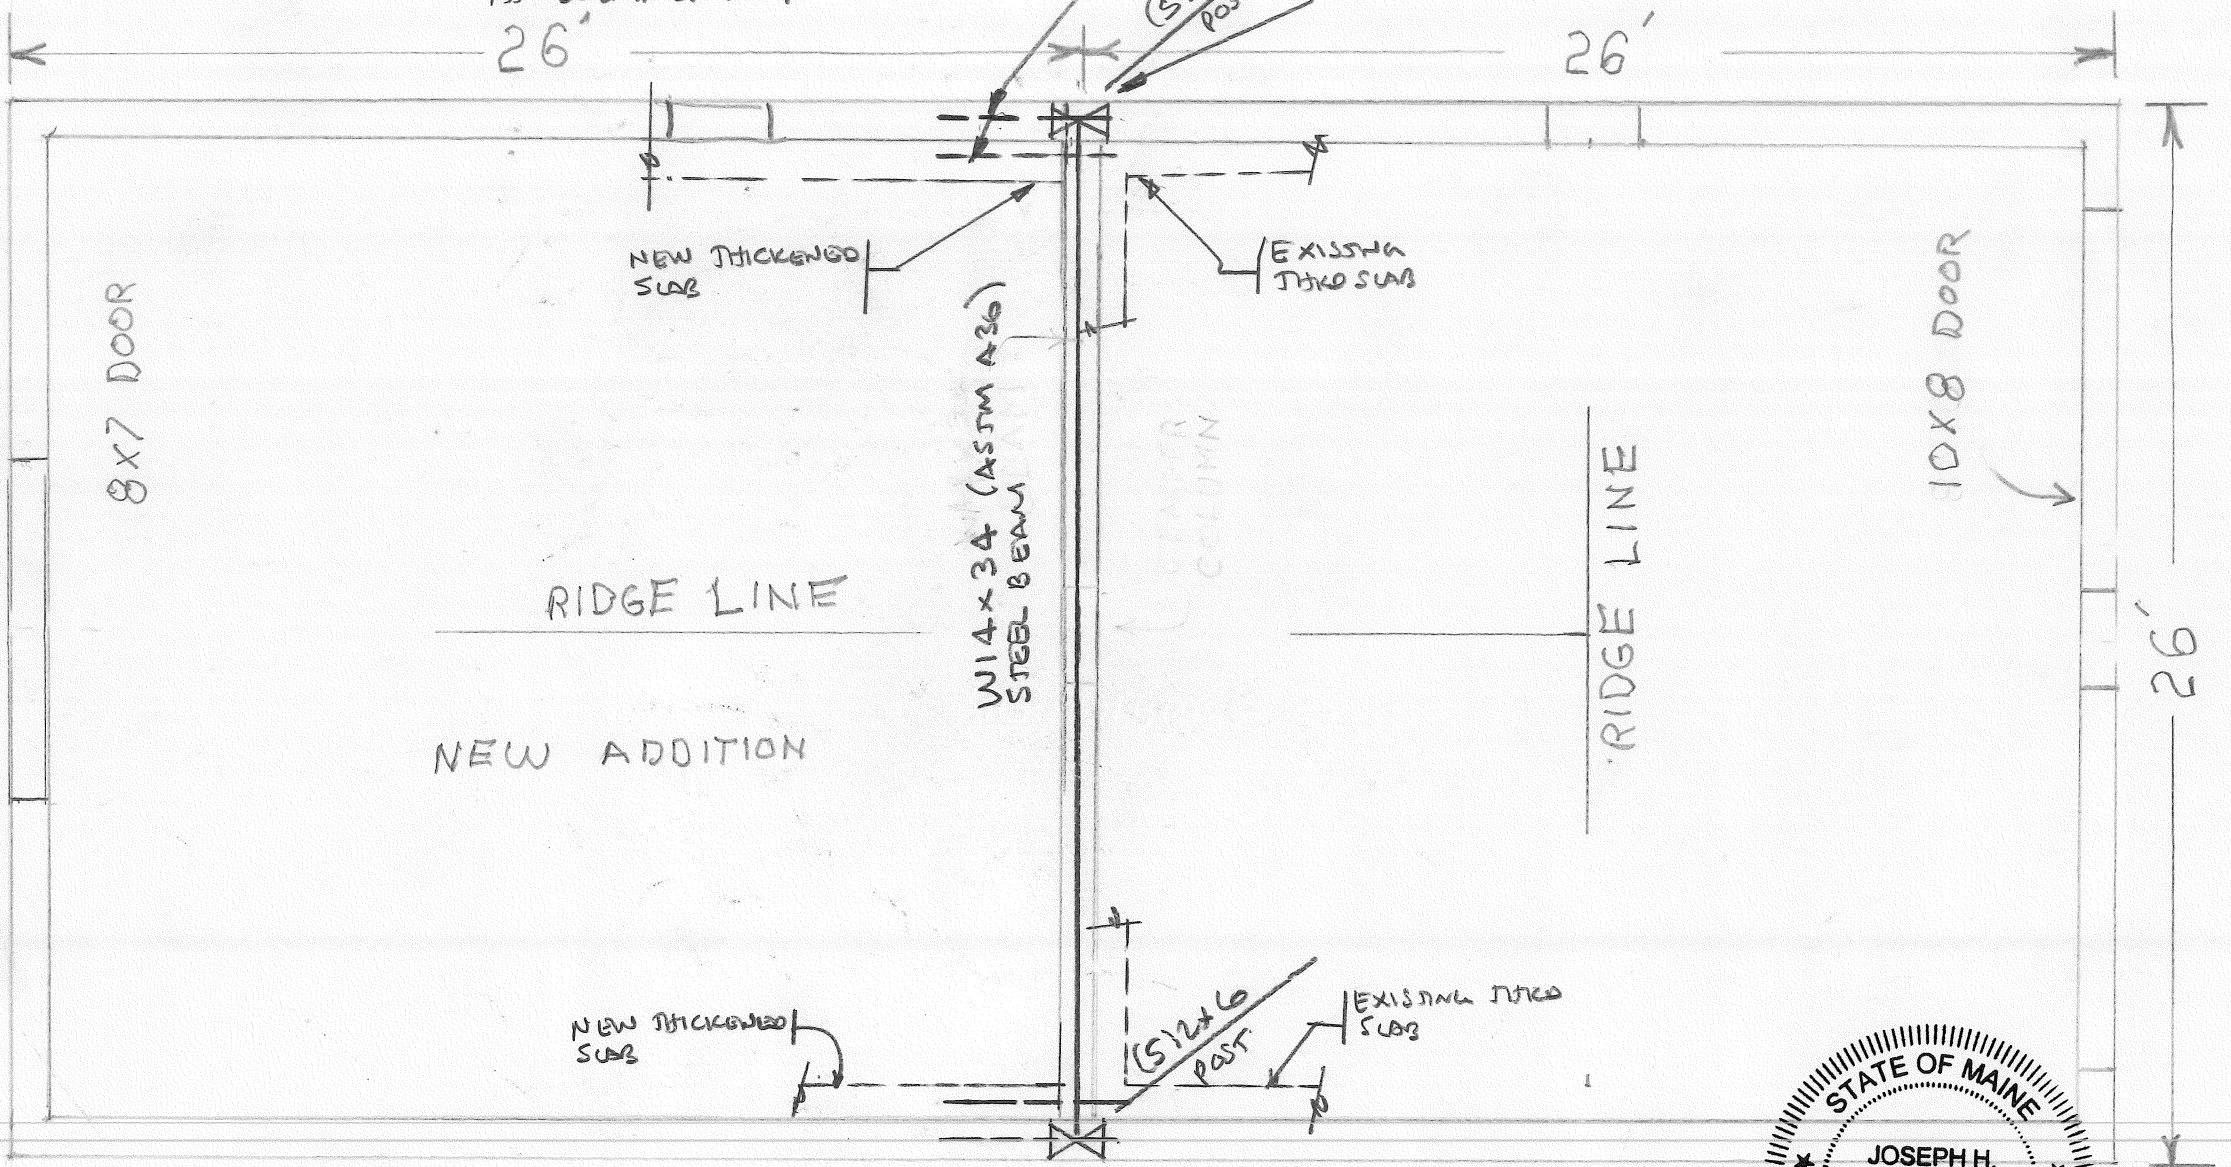

90 DIBIASE ST, PORTLAND
4/23/14

