



FLOOR PLAN

EXISTING ↓

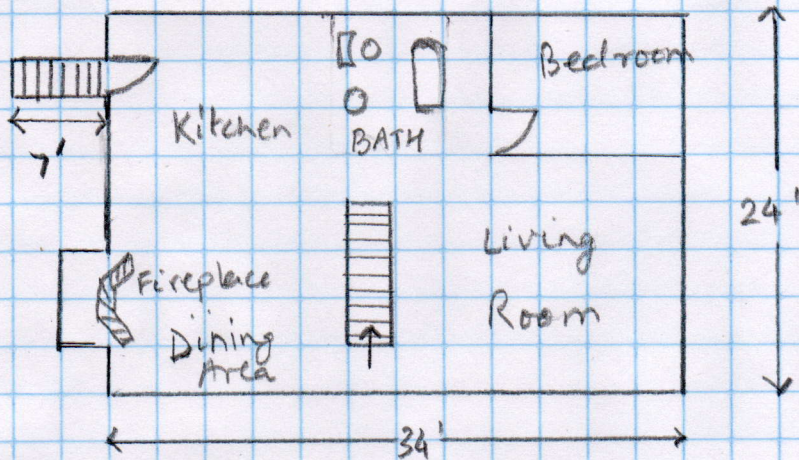

PROPOSED ↓

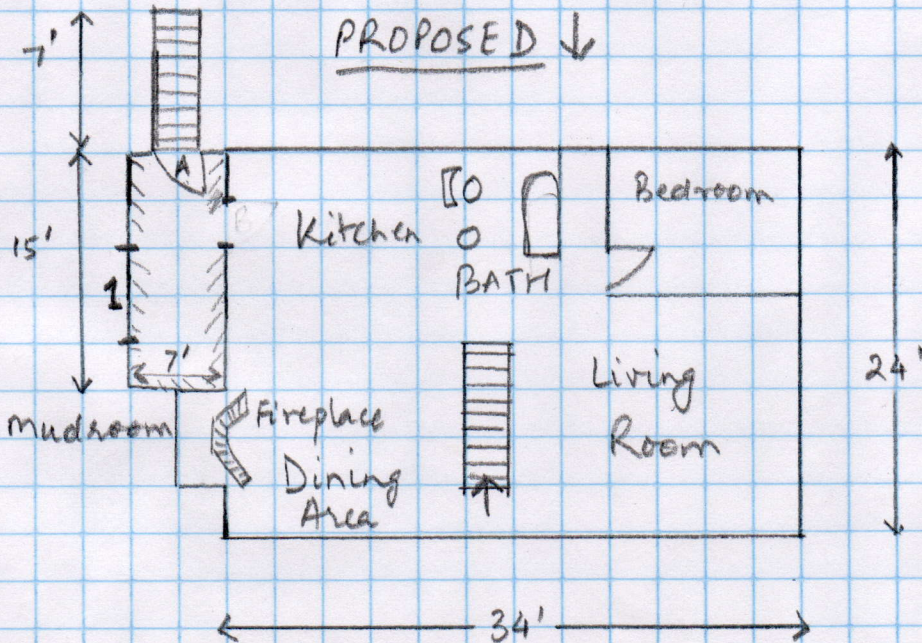

Door schedule

	Size	Qty
A	36' x 81'	1

Window schedule

	Size	Qty
1	24' x 36'	2