


28 W. Commercial St Drive
Portland, Maine 04103

Second Floor

Total sq. feet = 450'

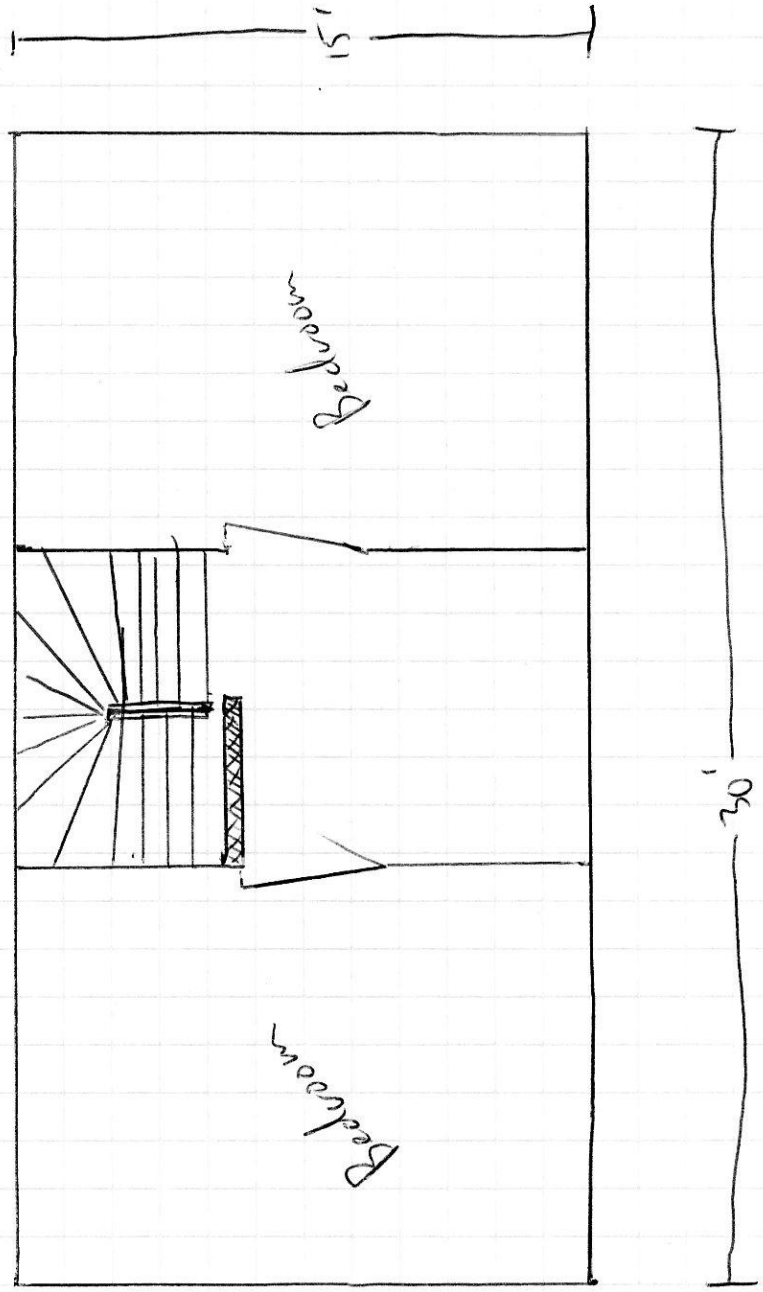

Reviewed for Code Compliance
Inspections Division
Approved with Conditions
Date: 07/30/15