


ATTIC

1" = 4ft

CROSS SECTION
OF BOARDED
AREA

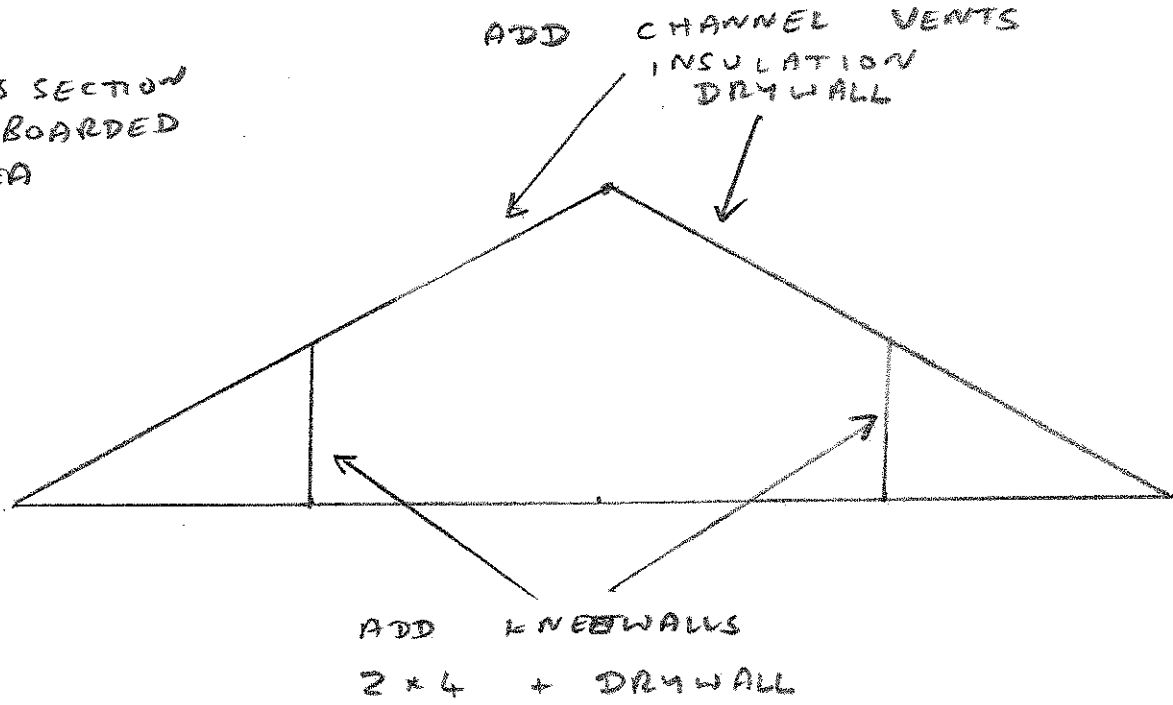

ADD POWER OUTLETS
+ LIGHTING

ADD WALL + DOOR TO END OF
BOARDED AREA FOR ACCESS
TO UNFINISHED SPACE.