


ATTIC

1" = 4 FT

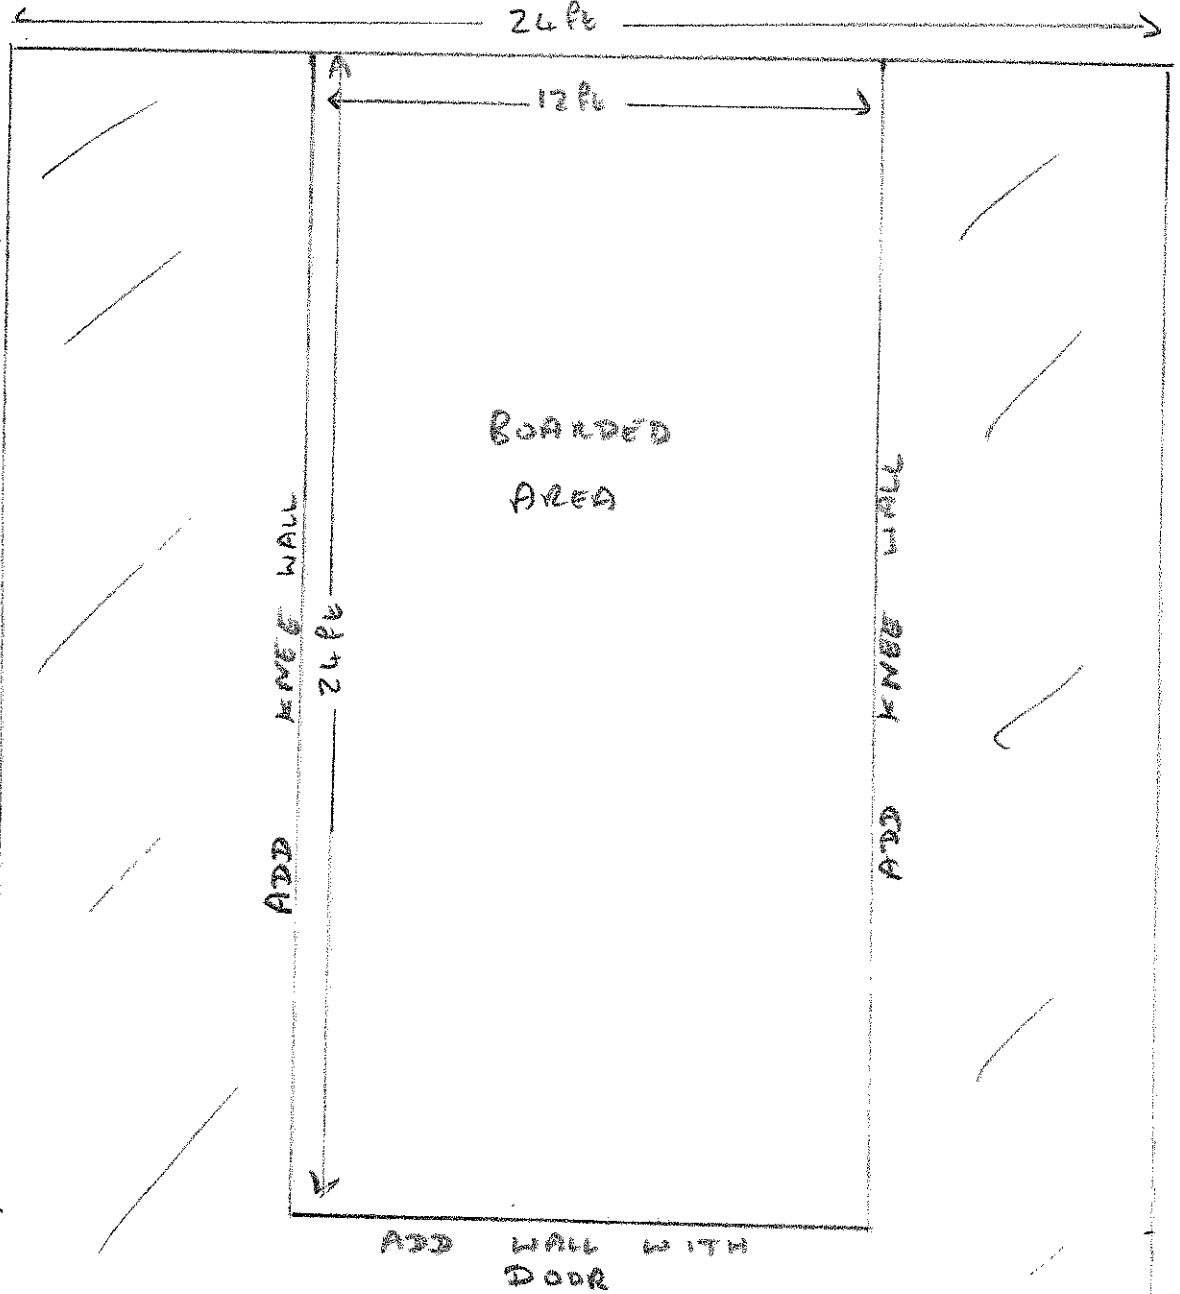

STREET SIDE

40 FT

WALLS 2x4 INSULATION DRYWALL

UNEFINISHED AREA