



Appendix A
Proposed Foundation

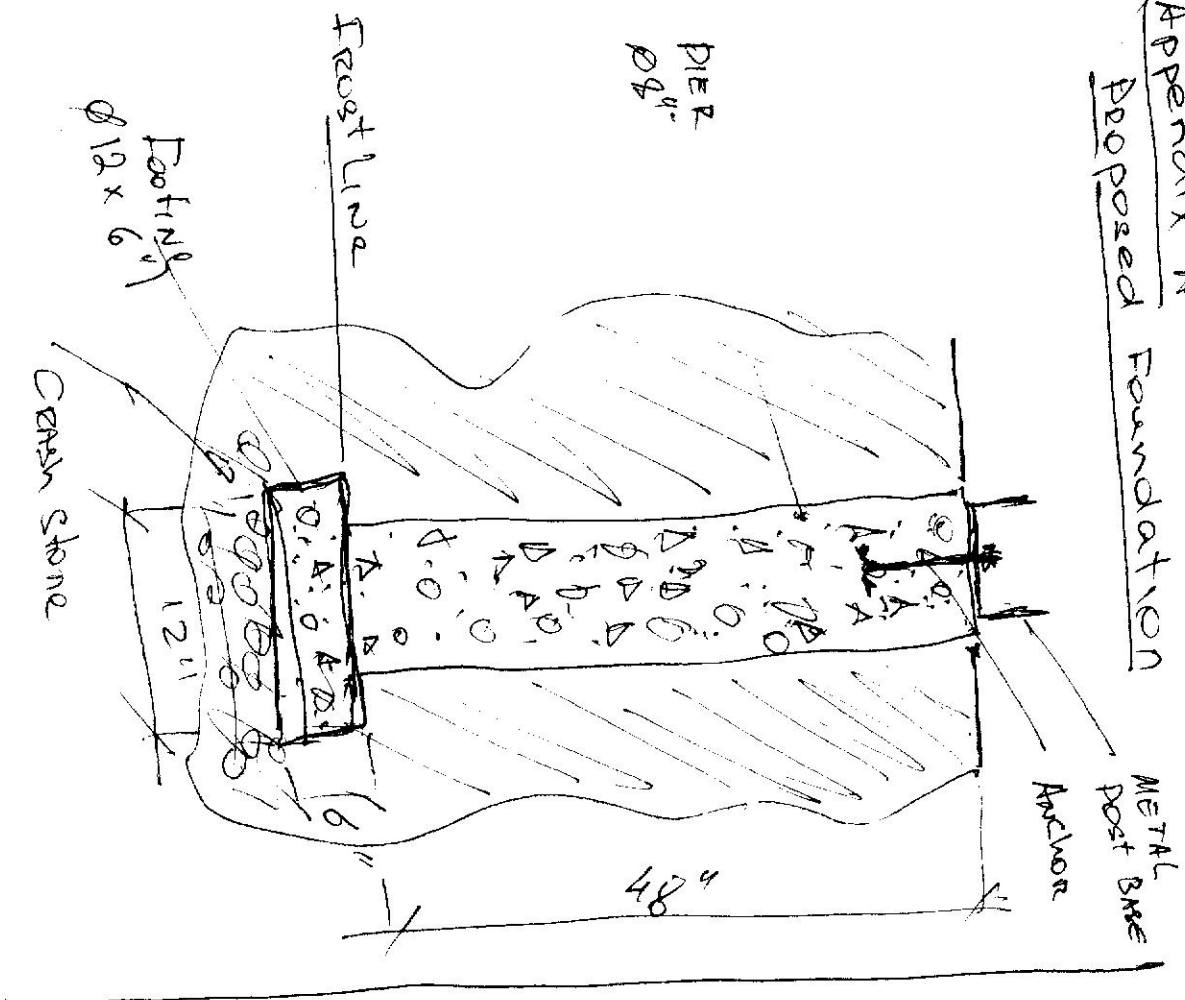

Appendix B

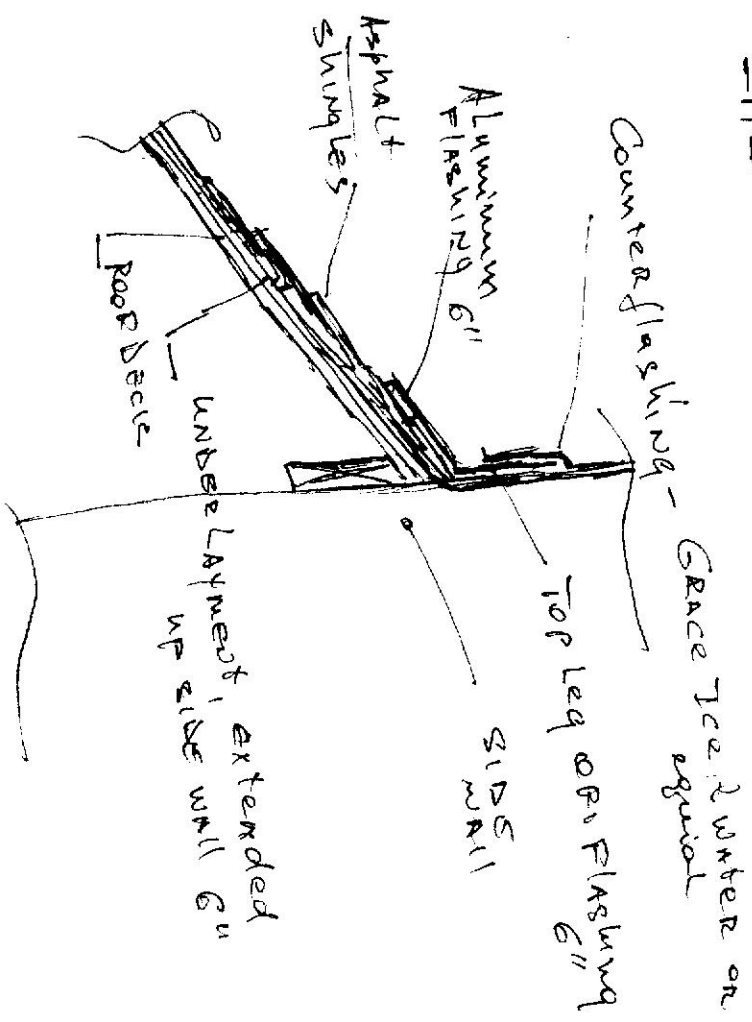

36 Commonwealth Rd,
ROSELAND, NJ 07068, 04103
CBL # 298 D007001
Additional Information