

REVISION TABLE			
NUMBER	DATE	REVISION BY	DESCRIPTION

Rev. 9/15/2017

PAUL DAVIS SYSTEMS
CROTEAU PROJECT

DRAWINGS PROVIDED BY:


DATE: 9/8/2017

SCALE: AS NOTED


SHEET:

P-2


STUDIO A ARCHITECTURE
179 Labor Street, Suite 202
Lanston, Maine 02460

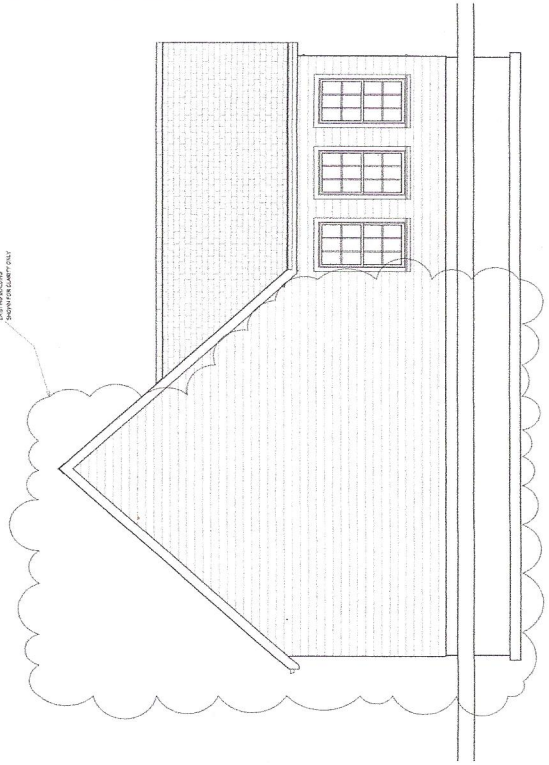


Exterior Elevation Left 1/4 in = 1 ft

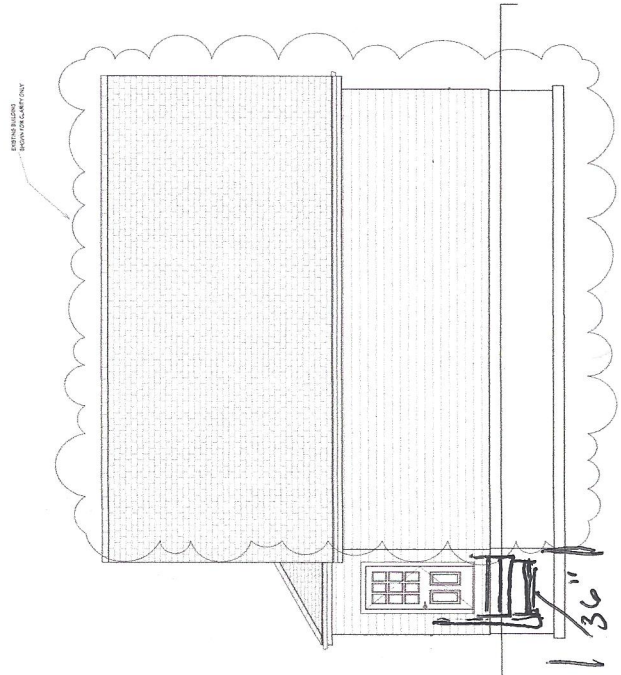

Exterior Elevation Back 1/4 in = 1 ft

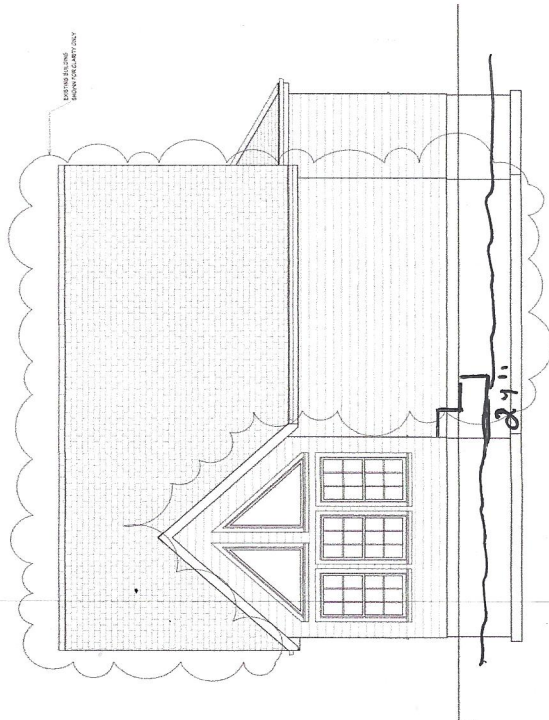

Exterior Elevation Front 1/4 in = 1 ft

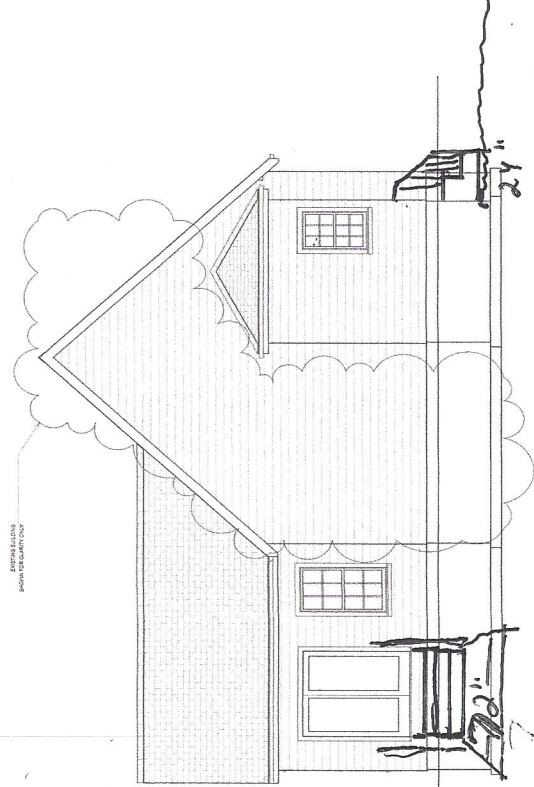

Exterior Elevation Right 1/4 in = 1 ft

Stairs to Patio