


Typical Framing Details

2x8 Headers will be Used

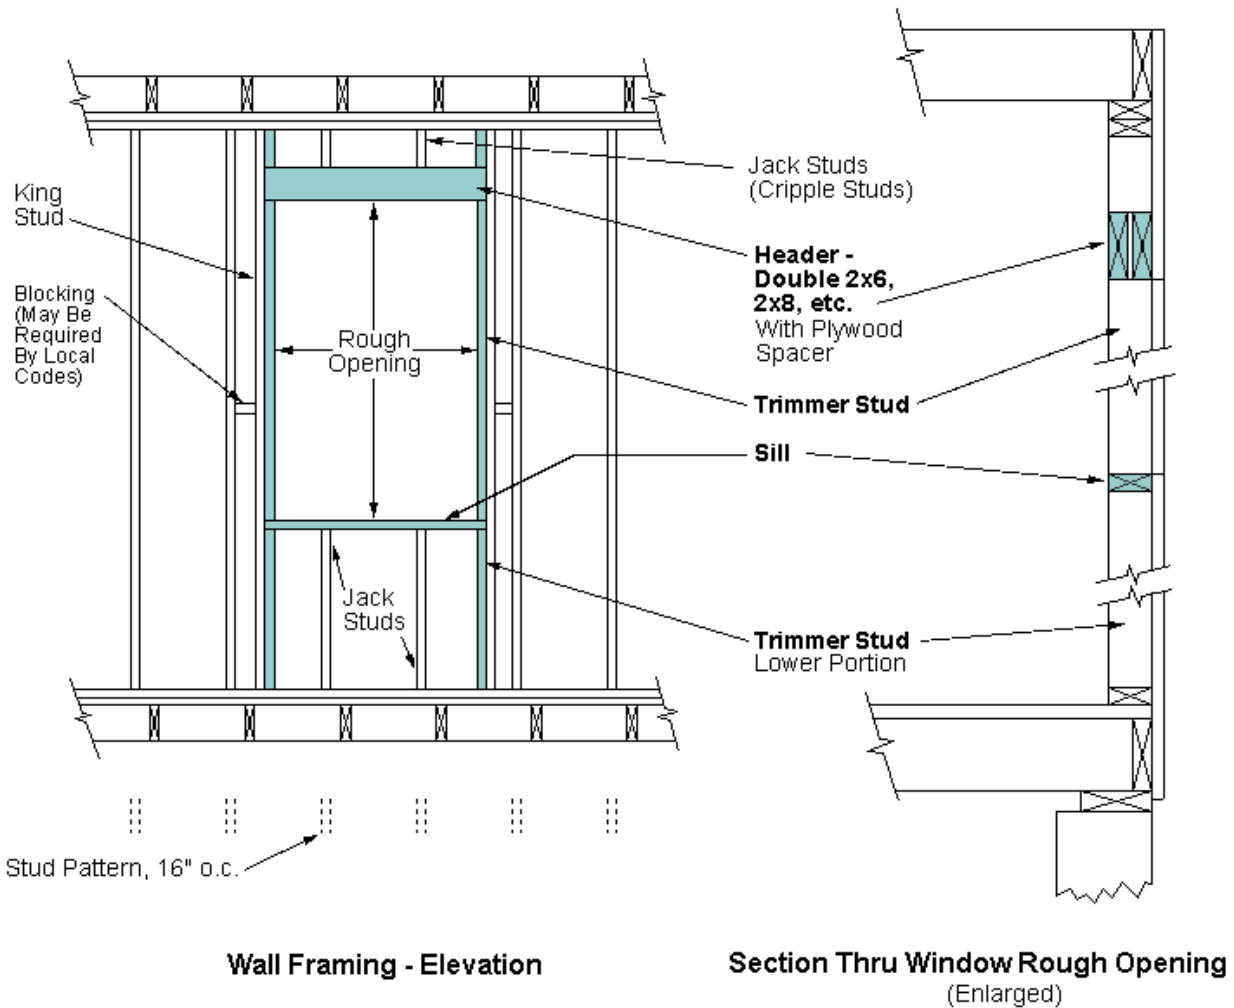

Framing A Window Rough Opening