


Typical Cross Section @ Soffit

Scale 3/4" = 1' - 0"

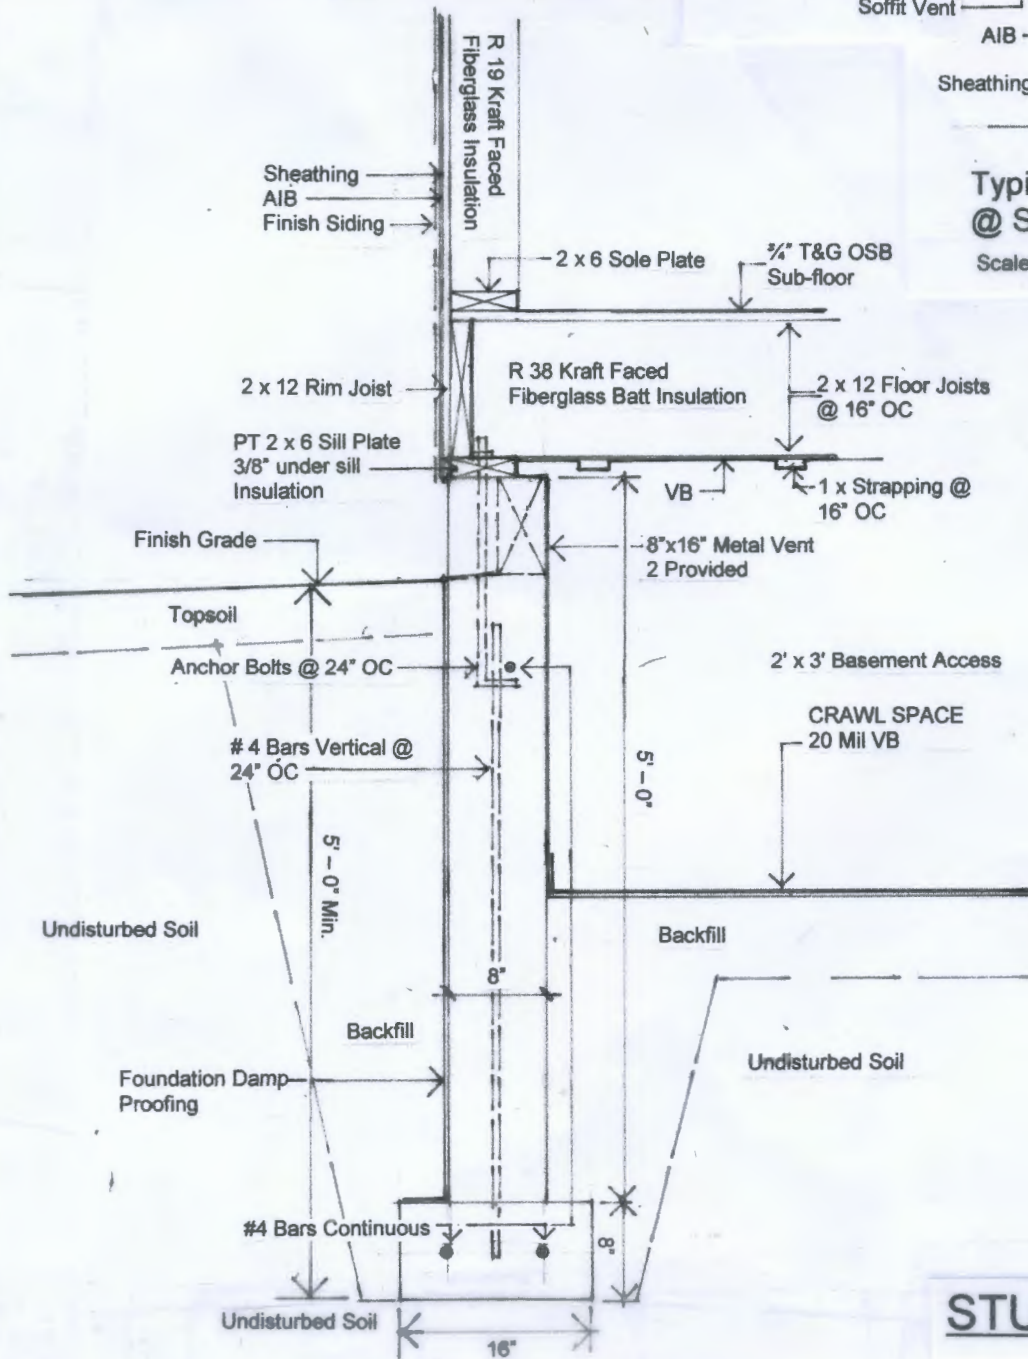

STUDIO A architecture