


Bottom of
window: 44"
from floor

kitchen and mudroom REVISED - SketchUp Make 2017
File Edit View Camera Draw Tools Window Help

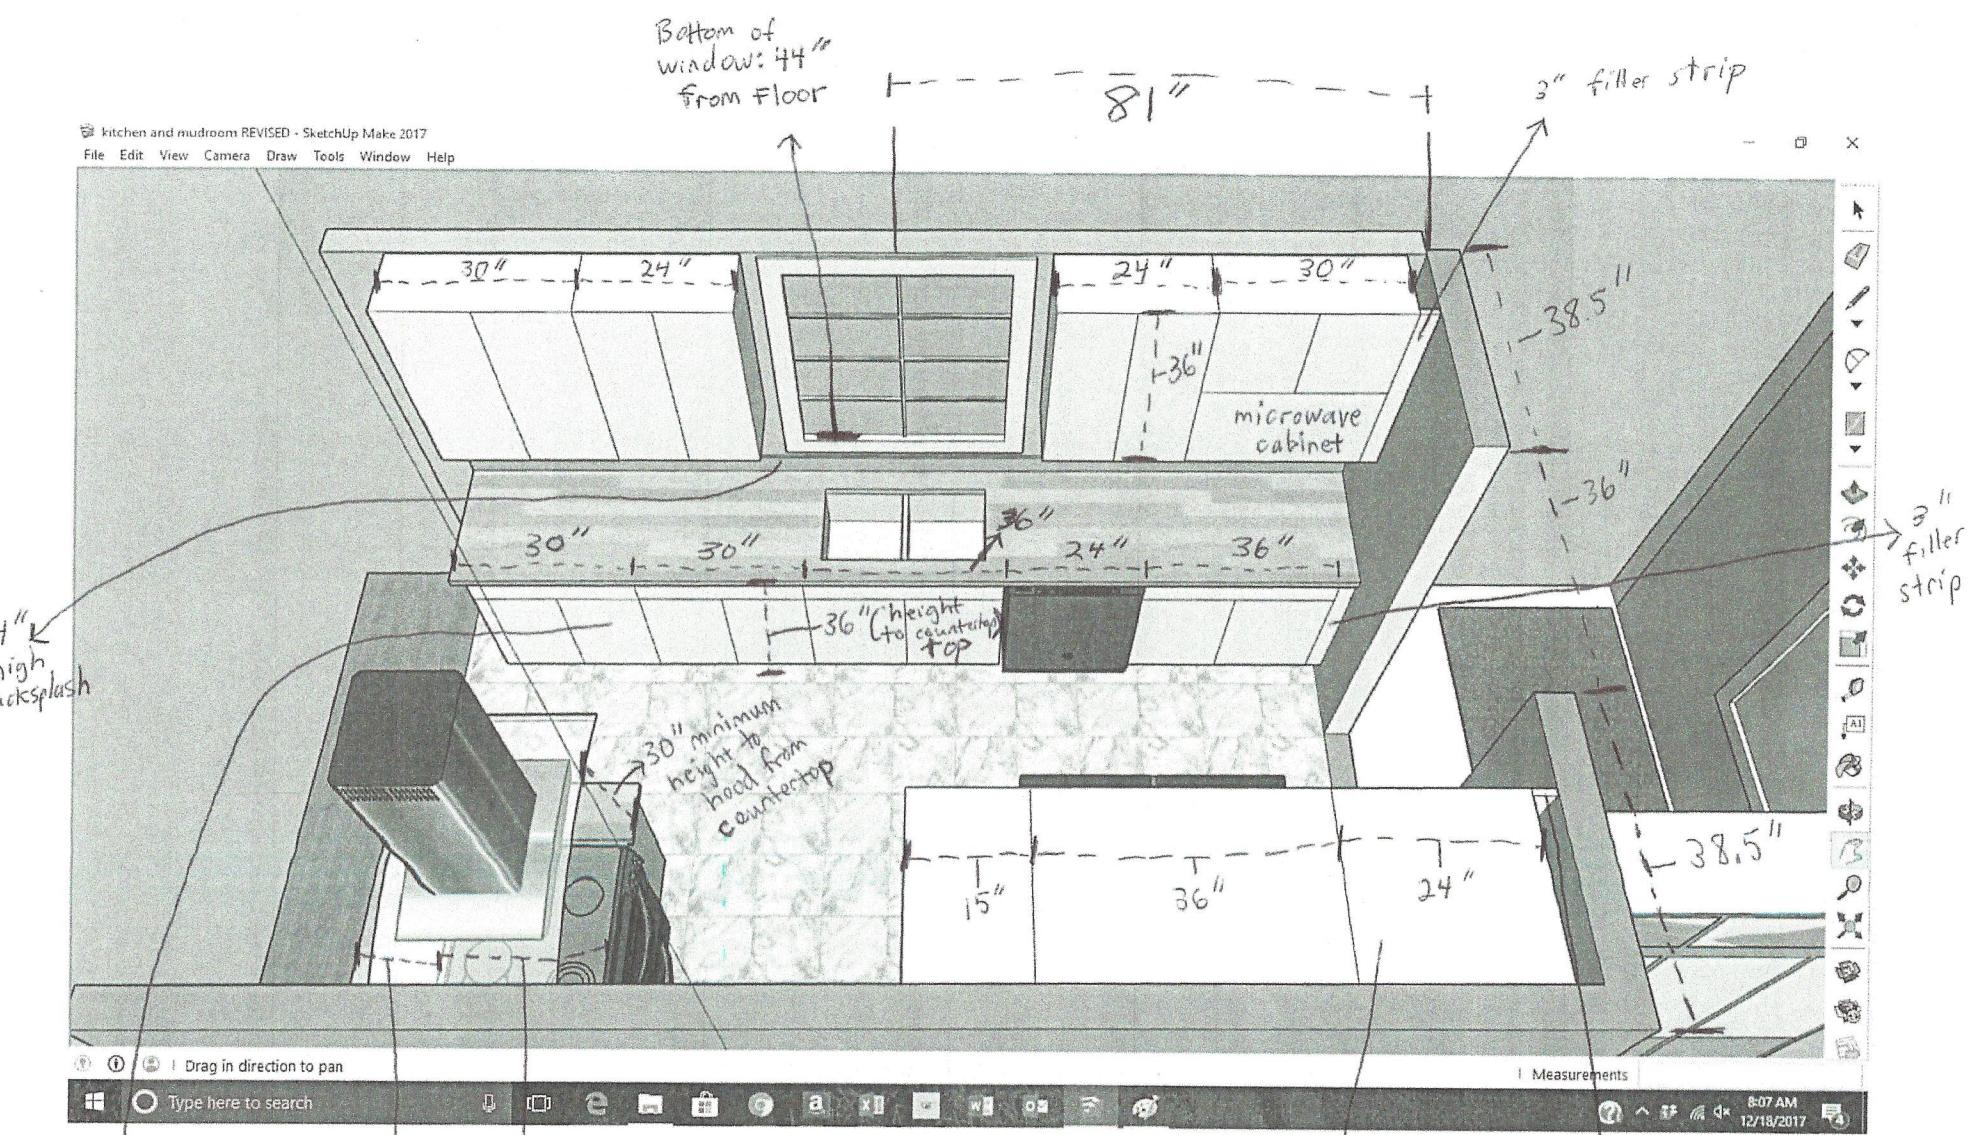

Depth of
cabinets: 24"

Depth of
countertop
above: 25"

14" 24" deep oven
overhang for
stool seating
behind oven
(total depth
of countertop: 39")

thinking I'll
switch this w/
a 15" wide to
give more space
in front of stove

3" filler strip