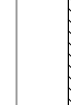
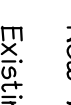

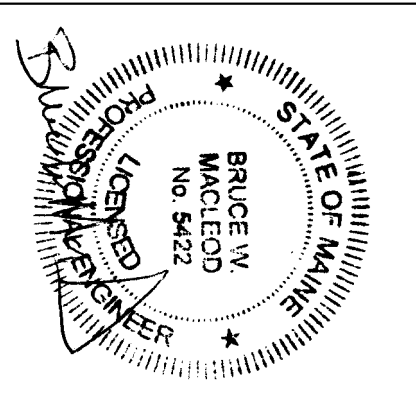


SECOND FLOOR PLAN
Scale: 1/4" = 1'-0"

Note:
Window Labels Shown Are From
Anderson Series 400 Collection For
Size Reference.

- LEGEND**
-  New Walls
 -  Existing Walls
 -  1 HR Rated Door
* ALL Doors To Stairways
Must Be Fire Rated

ISSUED FOR PERMIT 11/10/16



Macleod Structural Engineers, PC 404 Main Street, Gorham, Maine 04038 207.239.0980	
Moran's Market Renovation 1576 Forest Ave. Portland, Maine	
TITLE:	2nd Floor Plan
DATE:	10/25/16
SCALE:	as noted
DRAWN BY:	BHW
PROJ. NO.:	2016-070
DRAWING NUMBER:	A-1.1