


Note:  
Window Labels Shown Are From  
Andersen Series 400 Collection For  
Size Reference.

LEGEND

- New Walls
- Existing Walls

THIRD FLOOR PLAN  
Scale: 1/4" = 1'-0"

ISSUED FOR PERMIT 11/10/16

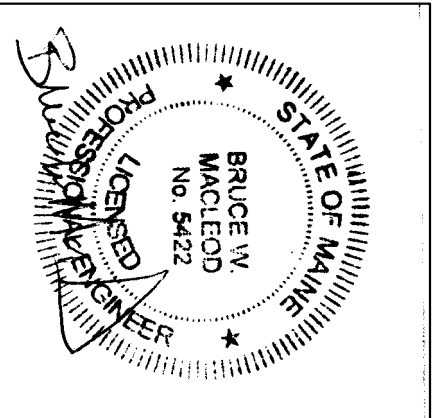

<b>Macleod</b> Structural Engineers, PA 404 Main Street, Gorham, Maine 04038 207.239.0980	
Moroni's Market Renovation 1576 Forest Ave. Portland, Maine	
TITLE:	3rd Floor Plan
DATE:	10/25/16
SCALE:	as noted
DRAWN BY:	BHW
PROJ. NO.:	2016-070
DRAWING NUMBER:	A-1.2