


SECTION 4 @ NEW 3RD FLOOR DORMER B
Scale: 1/2" = 1'-0"
A3.2

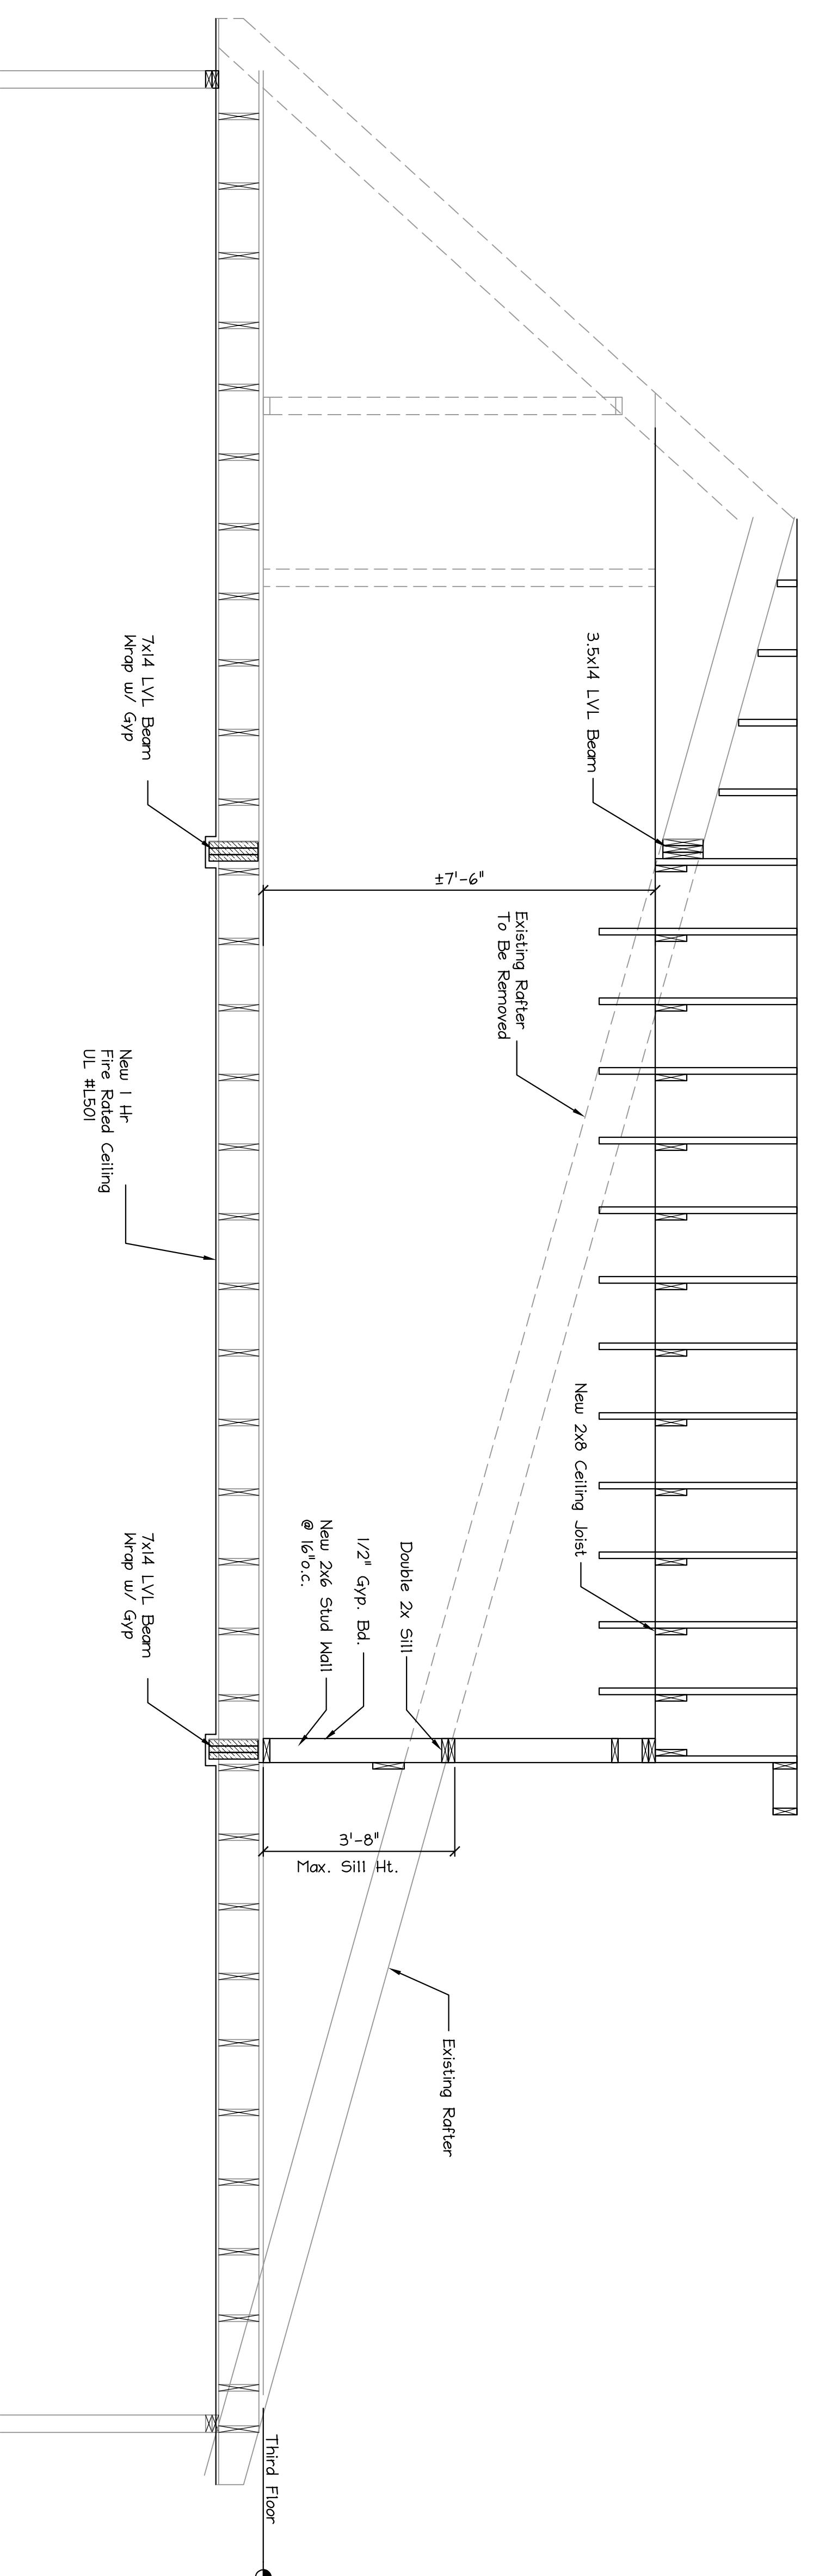

SECTION 5 @ NEW 3RD FLOOR DORMER B
Scale: 1/2" = 1'-0"
A3.2

ISSUED FOR PERMIT 12/02/16

| | |
|--|-----------------------|
| | |
| 404 Main Street, Shelton, Maine 04281 207.239.0980 | |
| Morton's Market Renovation | |
| 1576 Forest Ave. Portland, Maine | |
| TITLE: BUILDING SECTIONS | DRAWING NUMBER: A-3.2 |
| DATE: 10/25/16 | DRAWN BY: BHW |
| SCALE: as noted | PROJ. NO: 2016-070 |