


NOTE: ENTIRE FIRST FLOOR CEILING AND BASEMENT CEILING TO BE 1HR RATED PER DETAIL ON L5-2

LEGEND	
	New Walls
	Existing Walls
	1Hr. Rated Wall Per Detail on L5-2
	1 HR Rated Door w/ Self Closers ALL Doors To Stairways Must Be Fire Rated

**FIRST FLOOR PLAN**  
Scale: 1/4" = 1'-0"

ISSUED 1/19/17

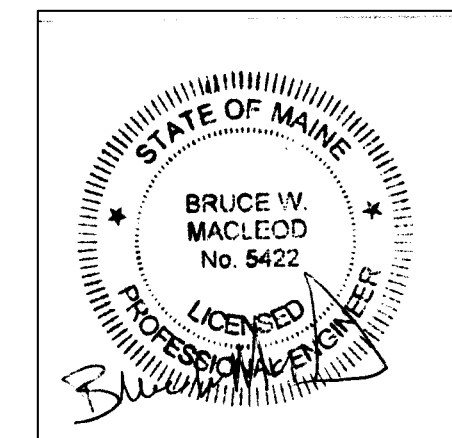

<b>MacLeod</b> Structural Engineers, PA 404 Main Street Corham, Maine 04038 207.839.0980		
Moran's Market Renovation 1576 Forest Ave. Portland, Maine		
TITLE: 1st Floor Plan		
DATE: 10/25/16	DRAWN BY: BIM	DRAWING NUMBER:
SCALE: as noted	PROJ NO: 2016-070	A-1.0