


NOTE: ENTIRE 2nd FLOOR
CEILING TO BE 1HR RATED
PER DETAIL ON LS-2

Note:
Window Labels Shown Are From
Andersen Series 400 Collection For
Size Reference.

LEGEND	
	New Walls
	Existing Walls
	1 Hr. Rated Wall Per Detail on LS-2
	1 Hr Rated Door w/ Self Closers ALL Doors To Stairways Must Be Fire Rated

SECOND FLOOR PLAN
Scale: 1/4" = 1'-0"

ISSUED 1/19/17

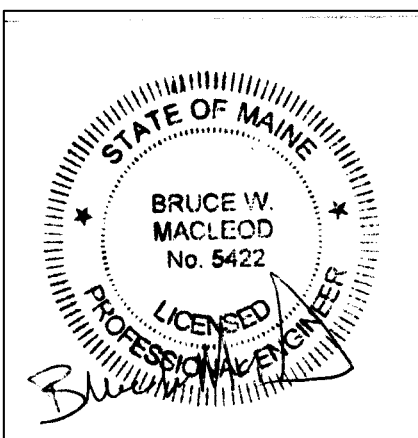

MacLeod Structural Engineers, PA 404 Main Street Corham, Maine 04038 207.839.0980		
Moran's Market Renovation 1576 Forest Ave. Portland, Maine		
TITLE: 2nd Floor Plan		
DATE: 10/25/16	DRAWN BY: BIM	DRAWING NUMBER:
SCALE: as noted	PROJ NO: 2016-070	A-1.1