


Note:  
Window Labels Shown Are From  
Andersen Series 400 Collection For  
Size Reference.

LEGEND

- New Walls
- Existing Walls

THIRD FLOOR PLAN  
Scale: 1/4" = 1'-0"

ISSUED 1/19/17

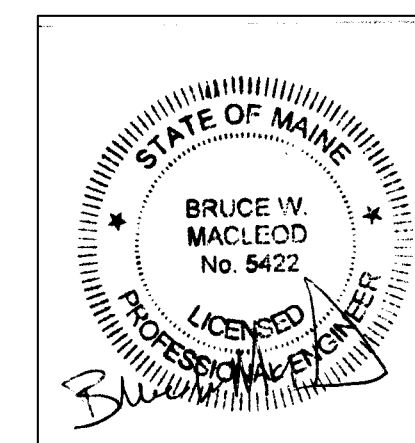

|  |                   |                 |
|--|-------------------|-----------------|
| <b>MacLeod</b><br>Structural Engineers, PA                       |                   |                 |
| 404 Main Street Corham, Maine 04038 207.839.0980                 |                   |                 |
| Moran's Market Renovation<br>1576 Forest Ave.<br>Portland, Maine |                   |                 |
| TITLE: 3rd Floor Plan  |                   |                 |
| DATE: 10/25/16   | DRAWN BY: BIM     | DRAWING NUMBER: |
| SCALE: as noted  | PROJ NO: 2016-070 | A-1.2           |