 

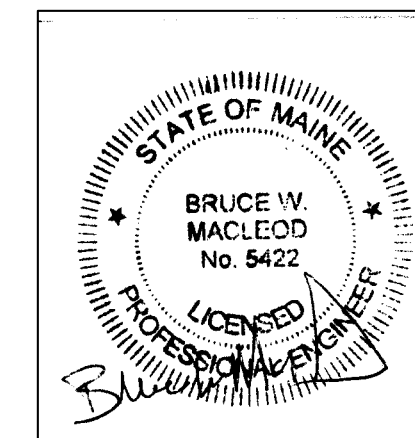


LEGEND

-  New Asphalt Shingle Roof
-  Existing Asphalt Shingle Roof Repair As Req'd

ROOF PLAN
Scale: 1/4" = 1'-0"

ISSUED 1/19/17



MacLeod Structural Engineers, PA		
<small>404 Main Street Carham, Maine 04038 207.839.0980</small>		
Moran's Market Renovation 1576 Forest Ave. Portland, Maine		
TITLE: Roof Plan		
DATE: 10/25/16	DRAWN BY: BIM	DRAWING NUMBER:
SCALE: as noted	PROJ NO: 2016-070	A-1.3