



SECTION 4 @ NEW 3RD FLOOR DORMER B
Scale: 1/2" = 1'-0"

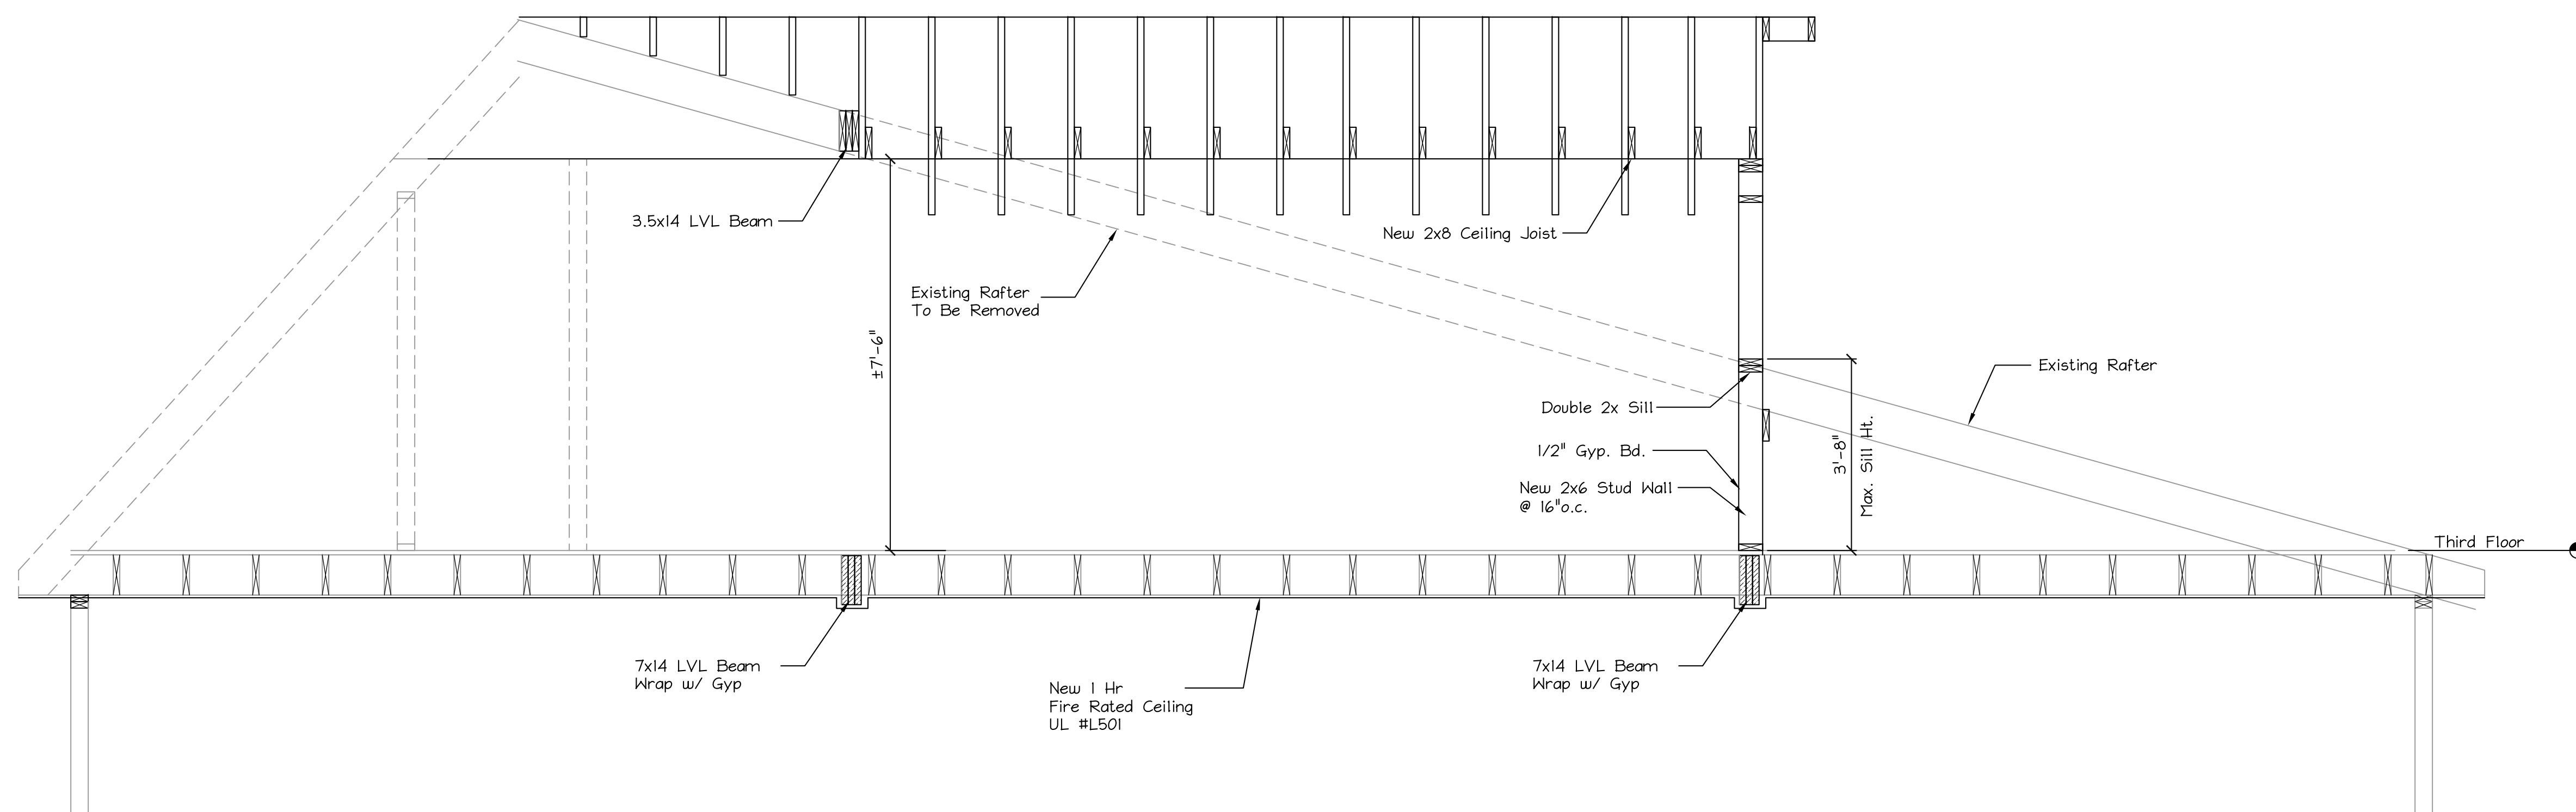

SECTION 5 @ NEW 3RD FLOOR DORMER B
Scale: 1/2" = 1'-0"

ISSUED 1/19/17

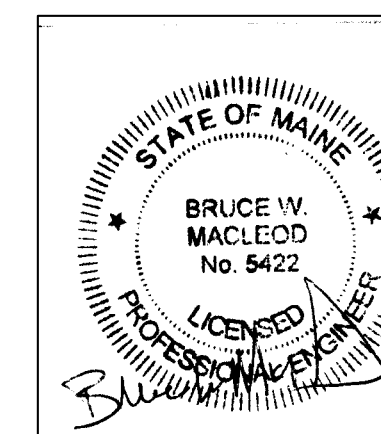

MacLeod Structural Engineers, PA		
404 Main Street Carham, Maine 04038 207.839.0980		
Moran's Market Renovation 1576 Forest Ave. Portland, Maine		
TITLE: BUILDING SECTIONS		
DATE: 10/25/16	DRAWN BY: BIM	DRAWING NUMBER:
SCALE: as noted	PROJ NO: 2016-070	A-3.2