
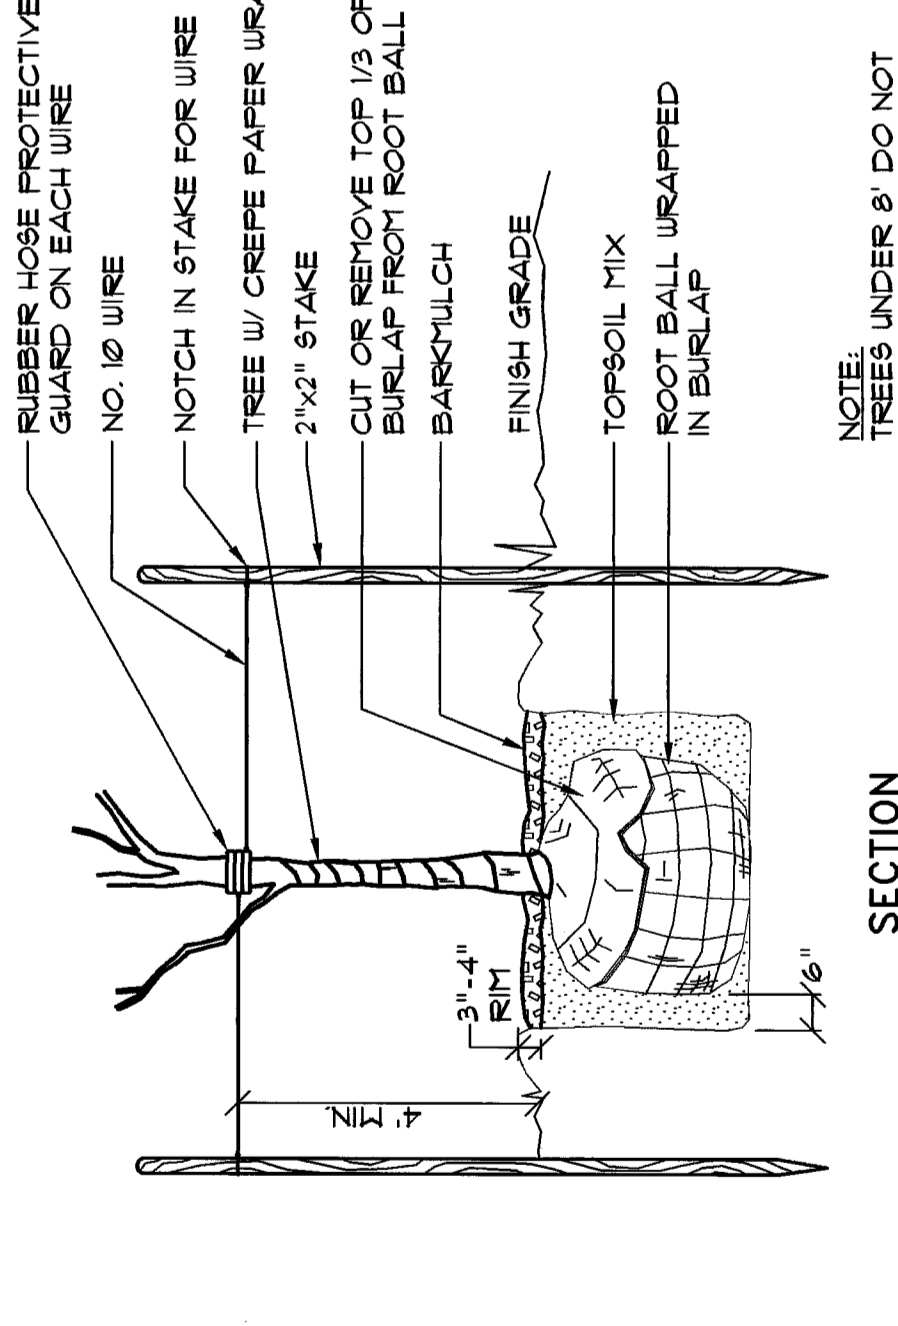
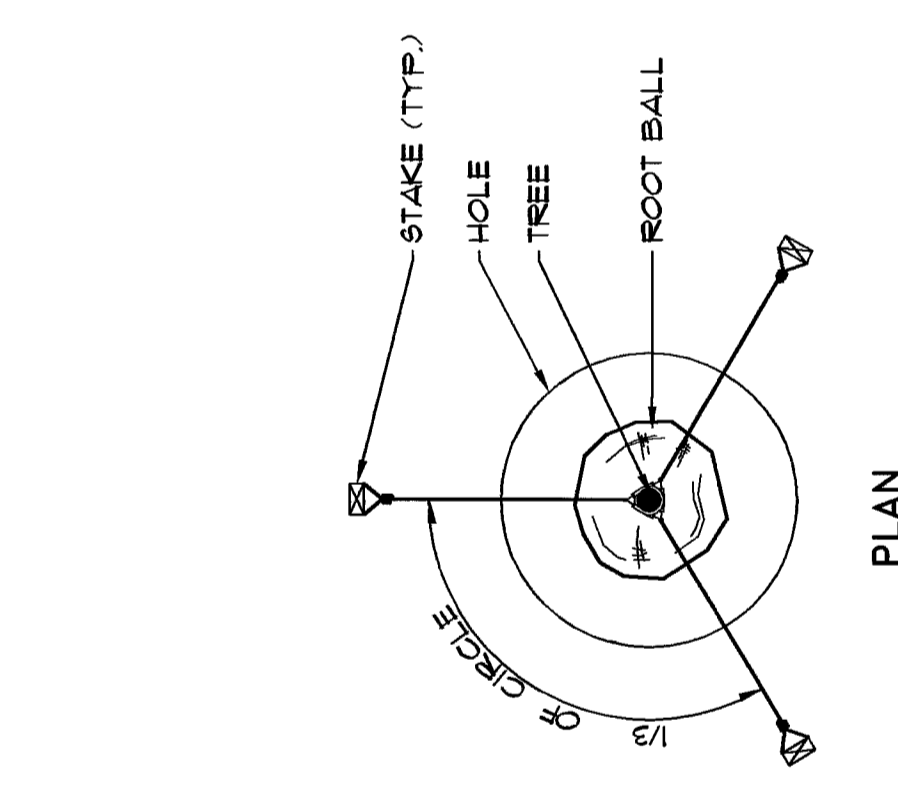
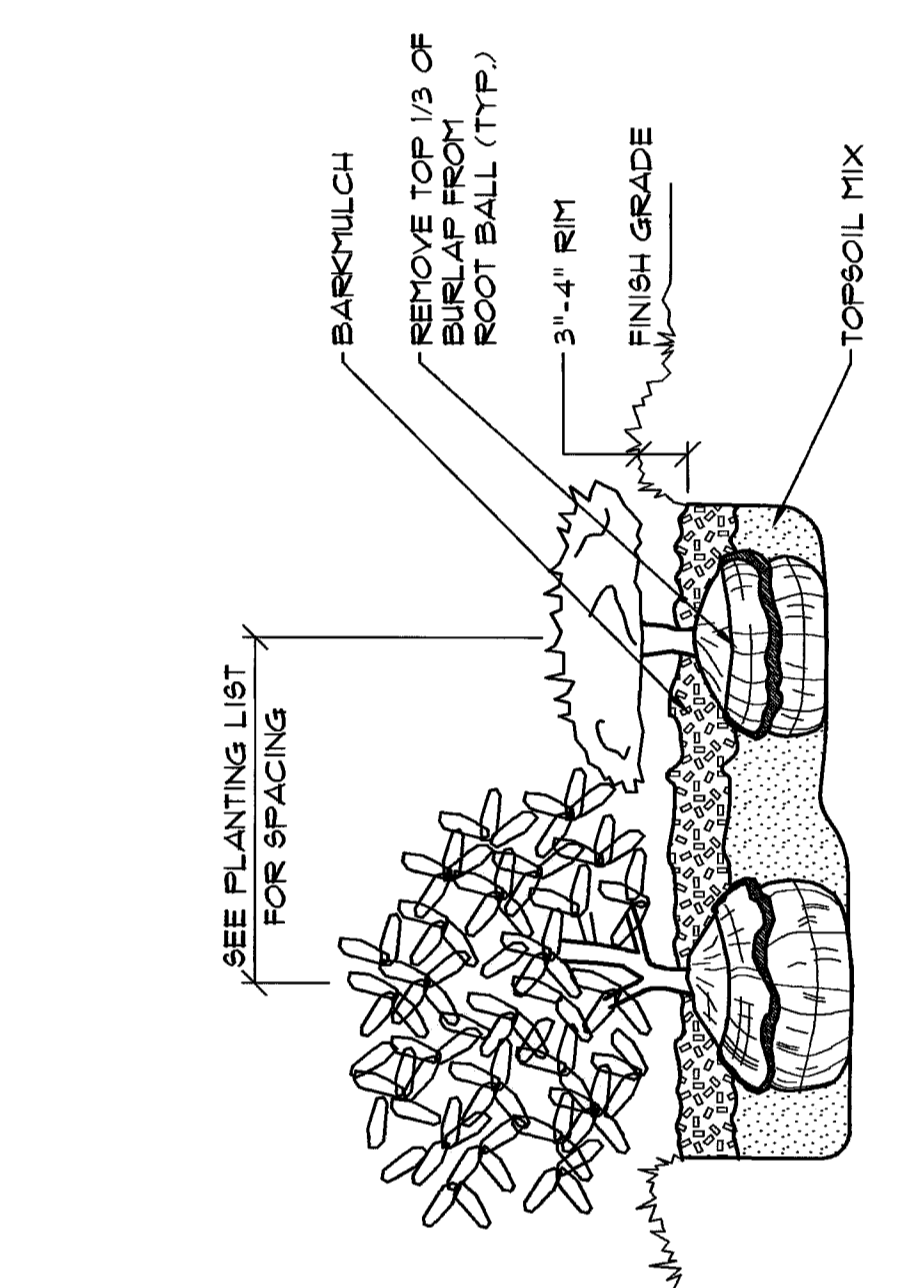


PLANT LIST

SYMBOL	COMMON NAME/BOTANICAL NAME	SIZE	QUANTITY	ROOT
A	GREEN ASH / <i>Fraxinus lanceolata</i> 'Summit'	2" cal.	11	B&B
B	FLOWERING CRAB / <i>Malus 'Snowdrift'</i>	1 1/2" cal.	1	B&B
C	AUSTRIAN PINE / <i>Pinus nigra</i>	4-5' tall	3	B&B
D	HEMLOCK / <i>Tsuga canadensis</i> 'Canadian'	4-5' tall	3	B&B
E	NORWAY SPRUCE / <i>Picea abies</i>	4-5' tall	6	B&B
F	JUNIPER / <i>Juniperus Pfitzeriana</i> Green 'Chiemsee'	18"-24" tall	16	POTTED
G	BURNING BUSH / <i>Euonymus alatus</i>	24"-30" tall	8	POTTED
H	SPIRAEA / <i>nipponica</i> 'Snowbound'	15"-18" tall	23	POTTED
J	HYDRANGEA / <i>hydrangea arborescens</i> 'Annabelle'	2-3' tall	11	POTTED

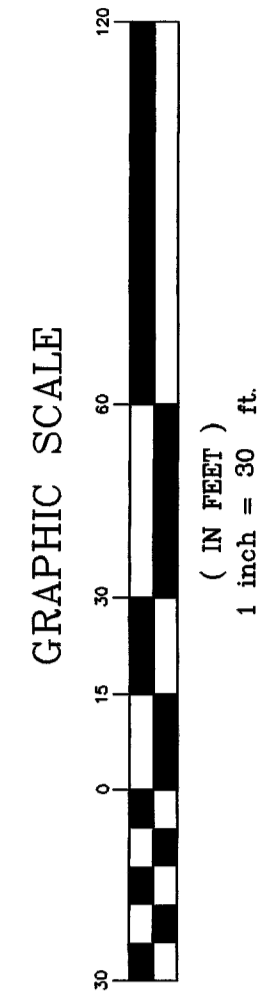

NOT TO SCALE
 NOT TO SCALE