
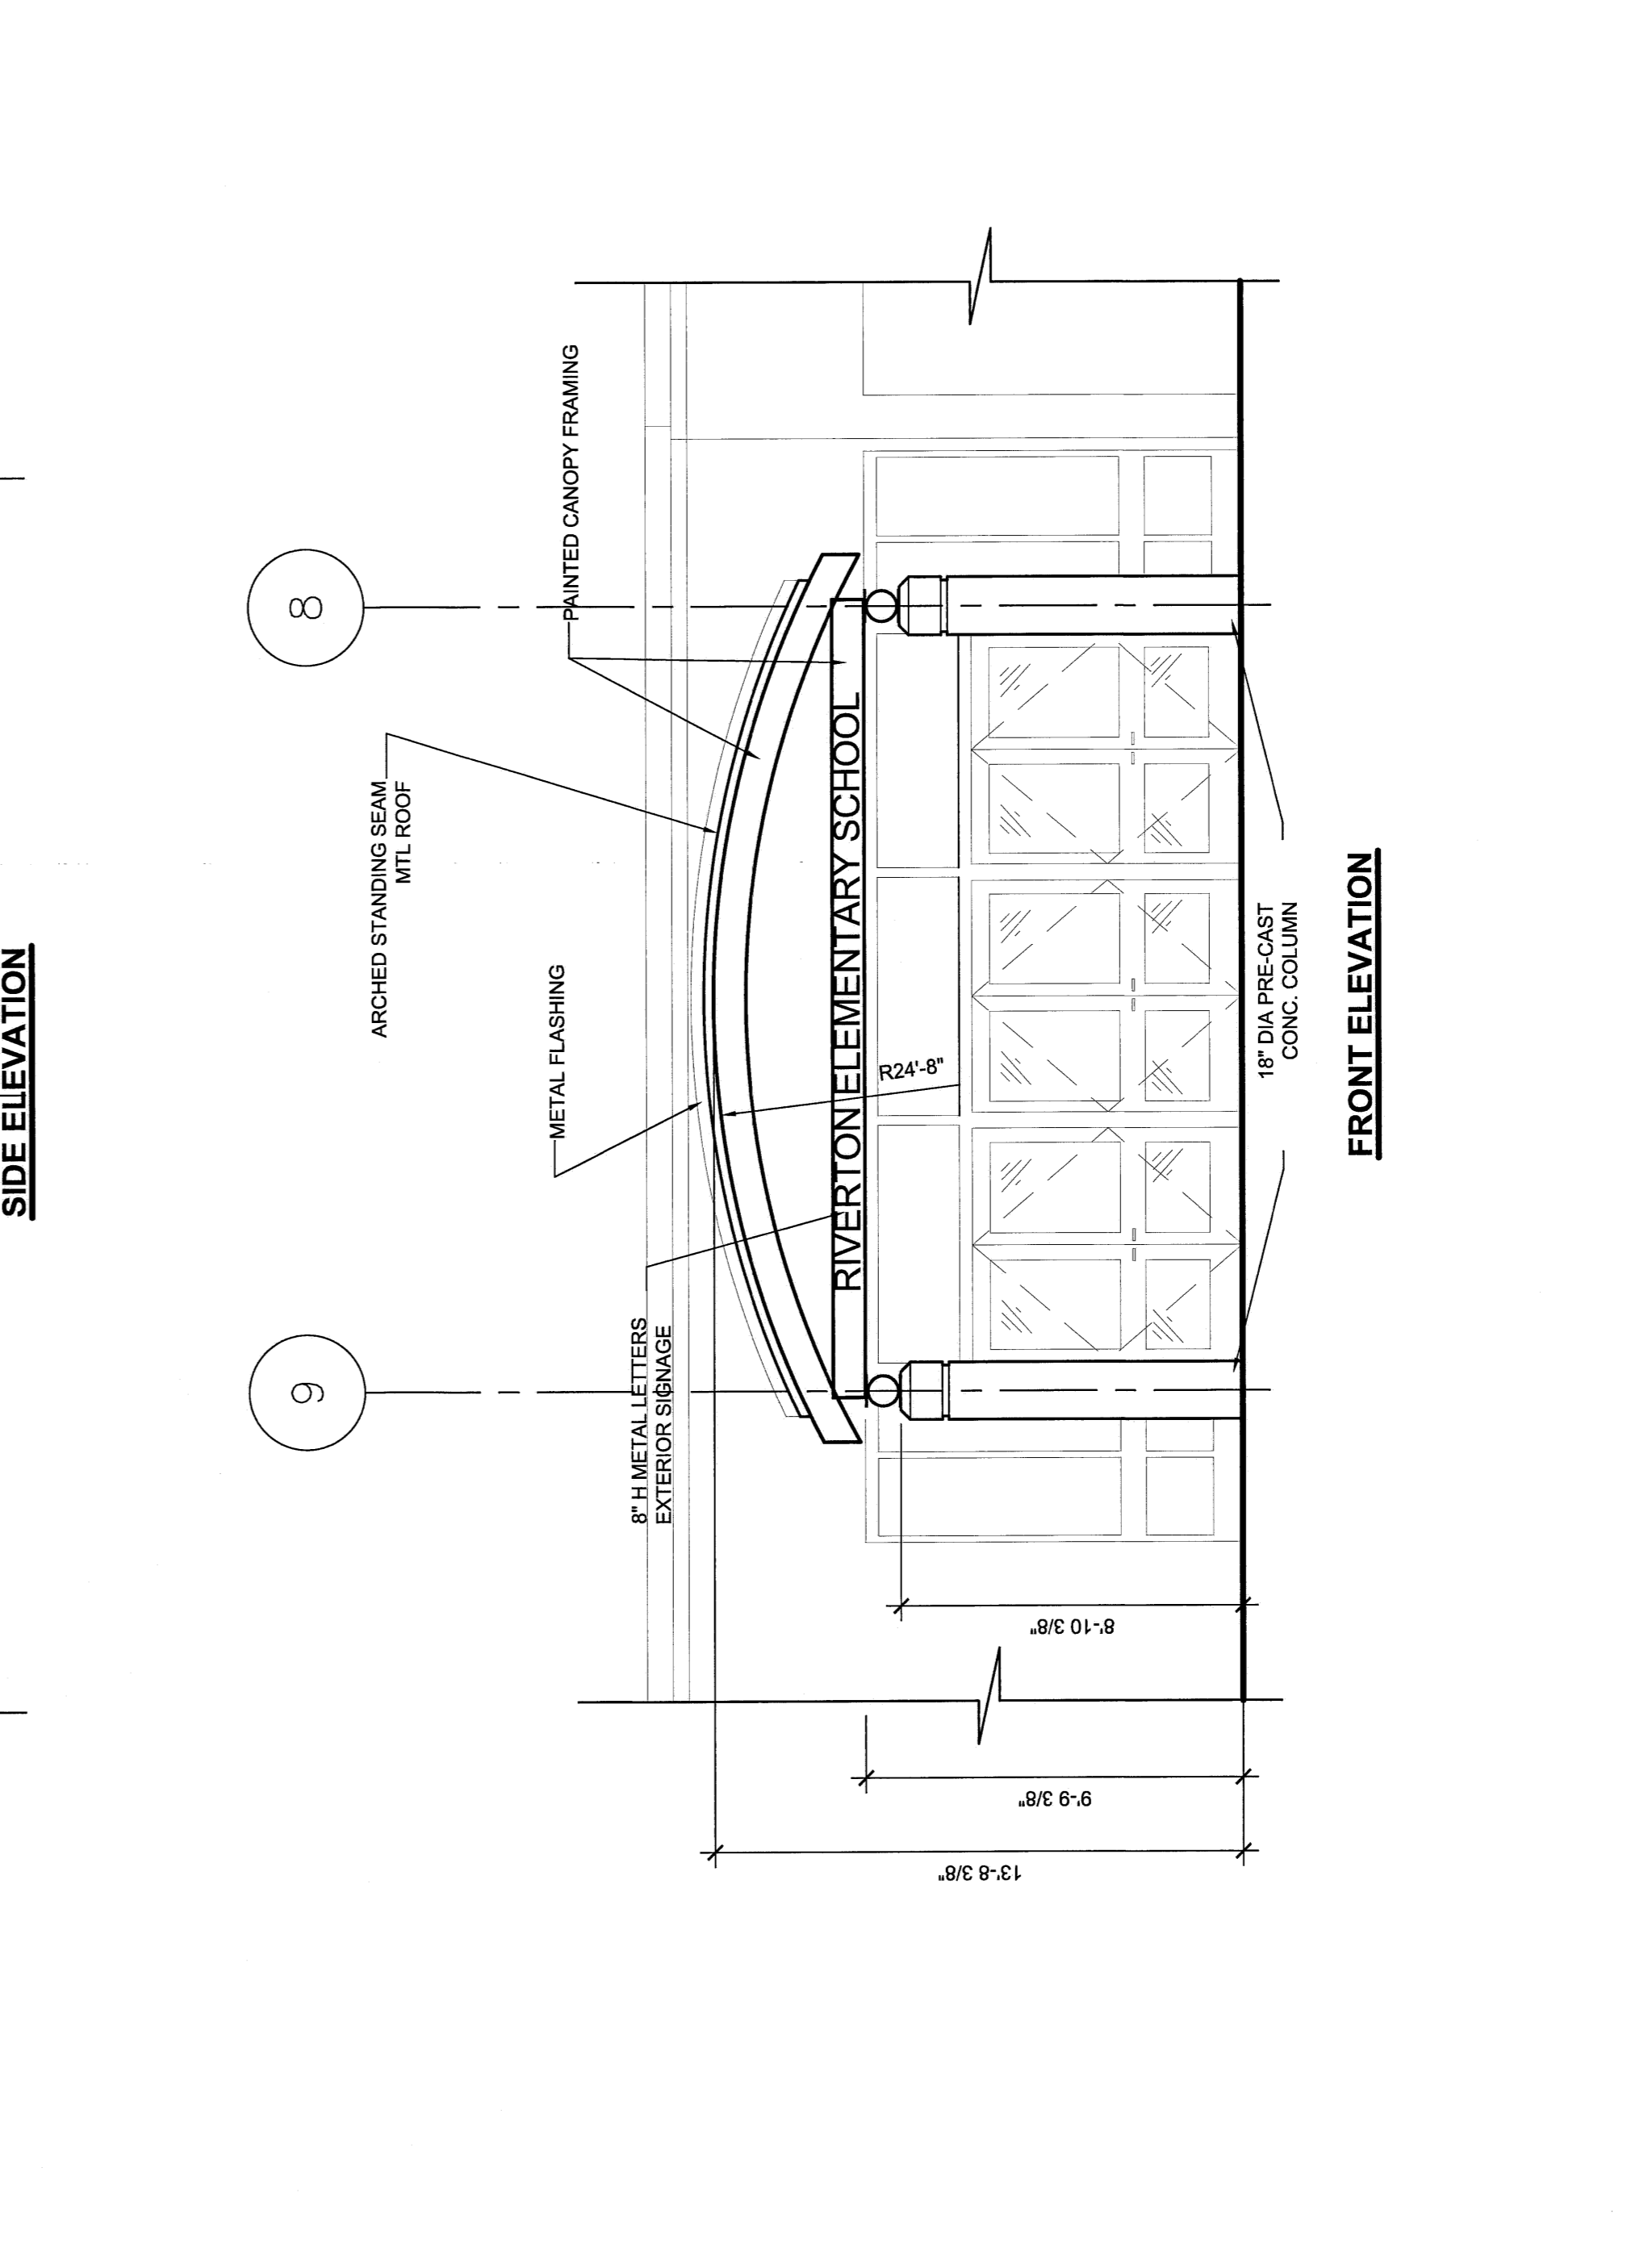


CANOPY @ ENTRY B101 B1

CANOPY @ ENTRY A103 A3

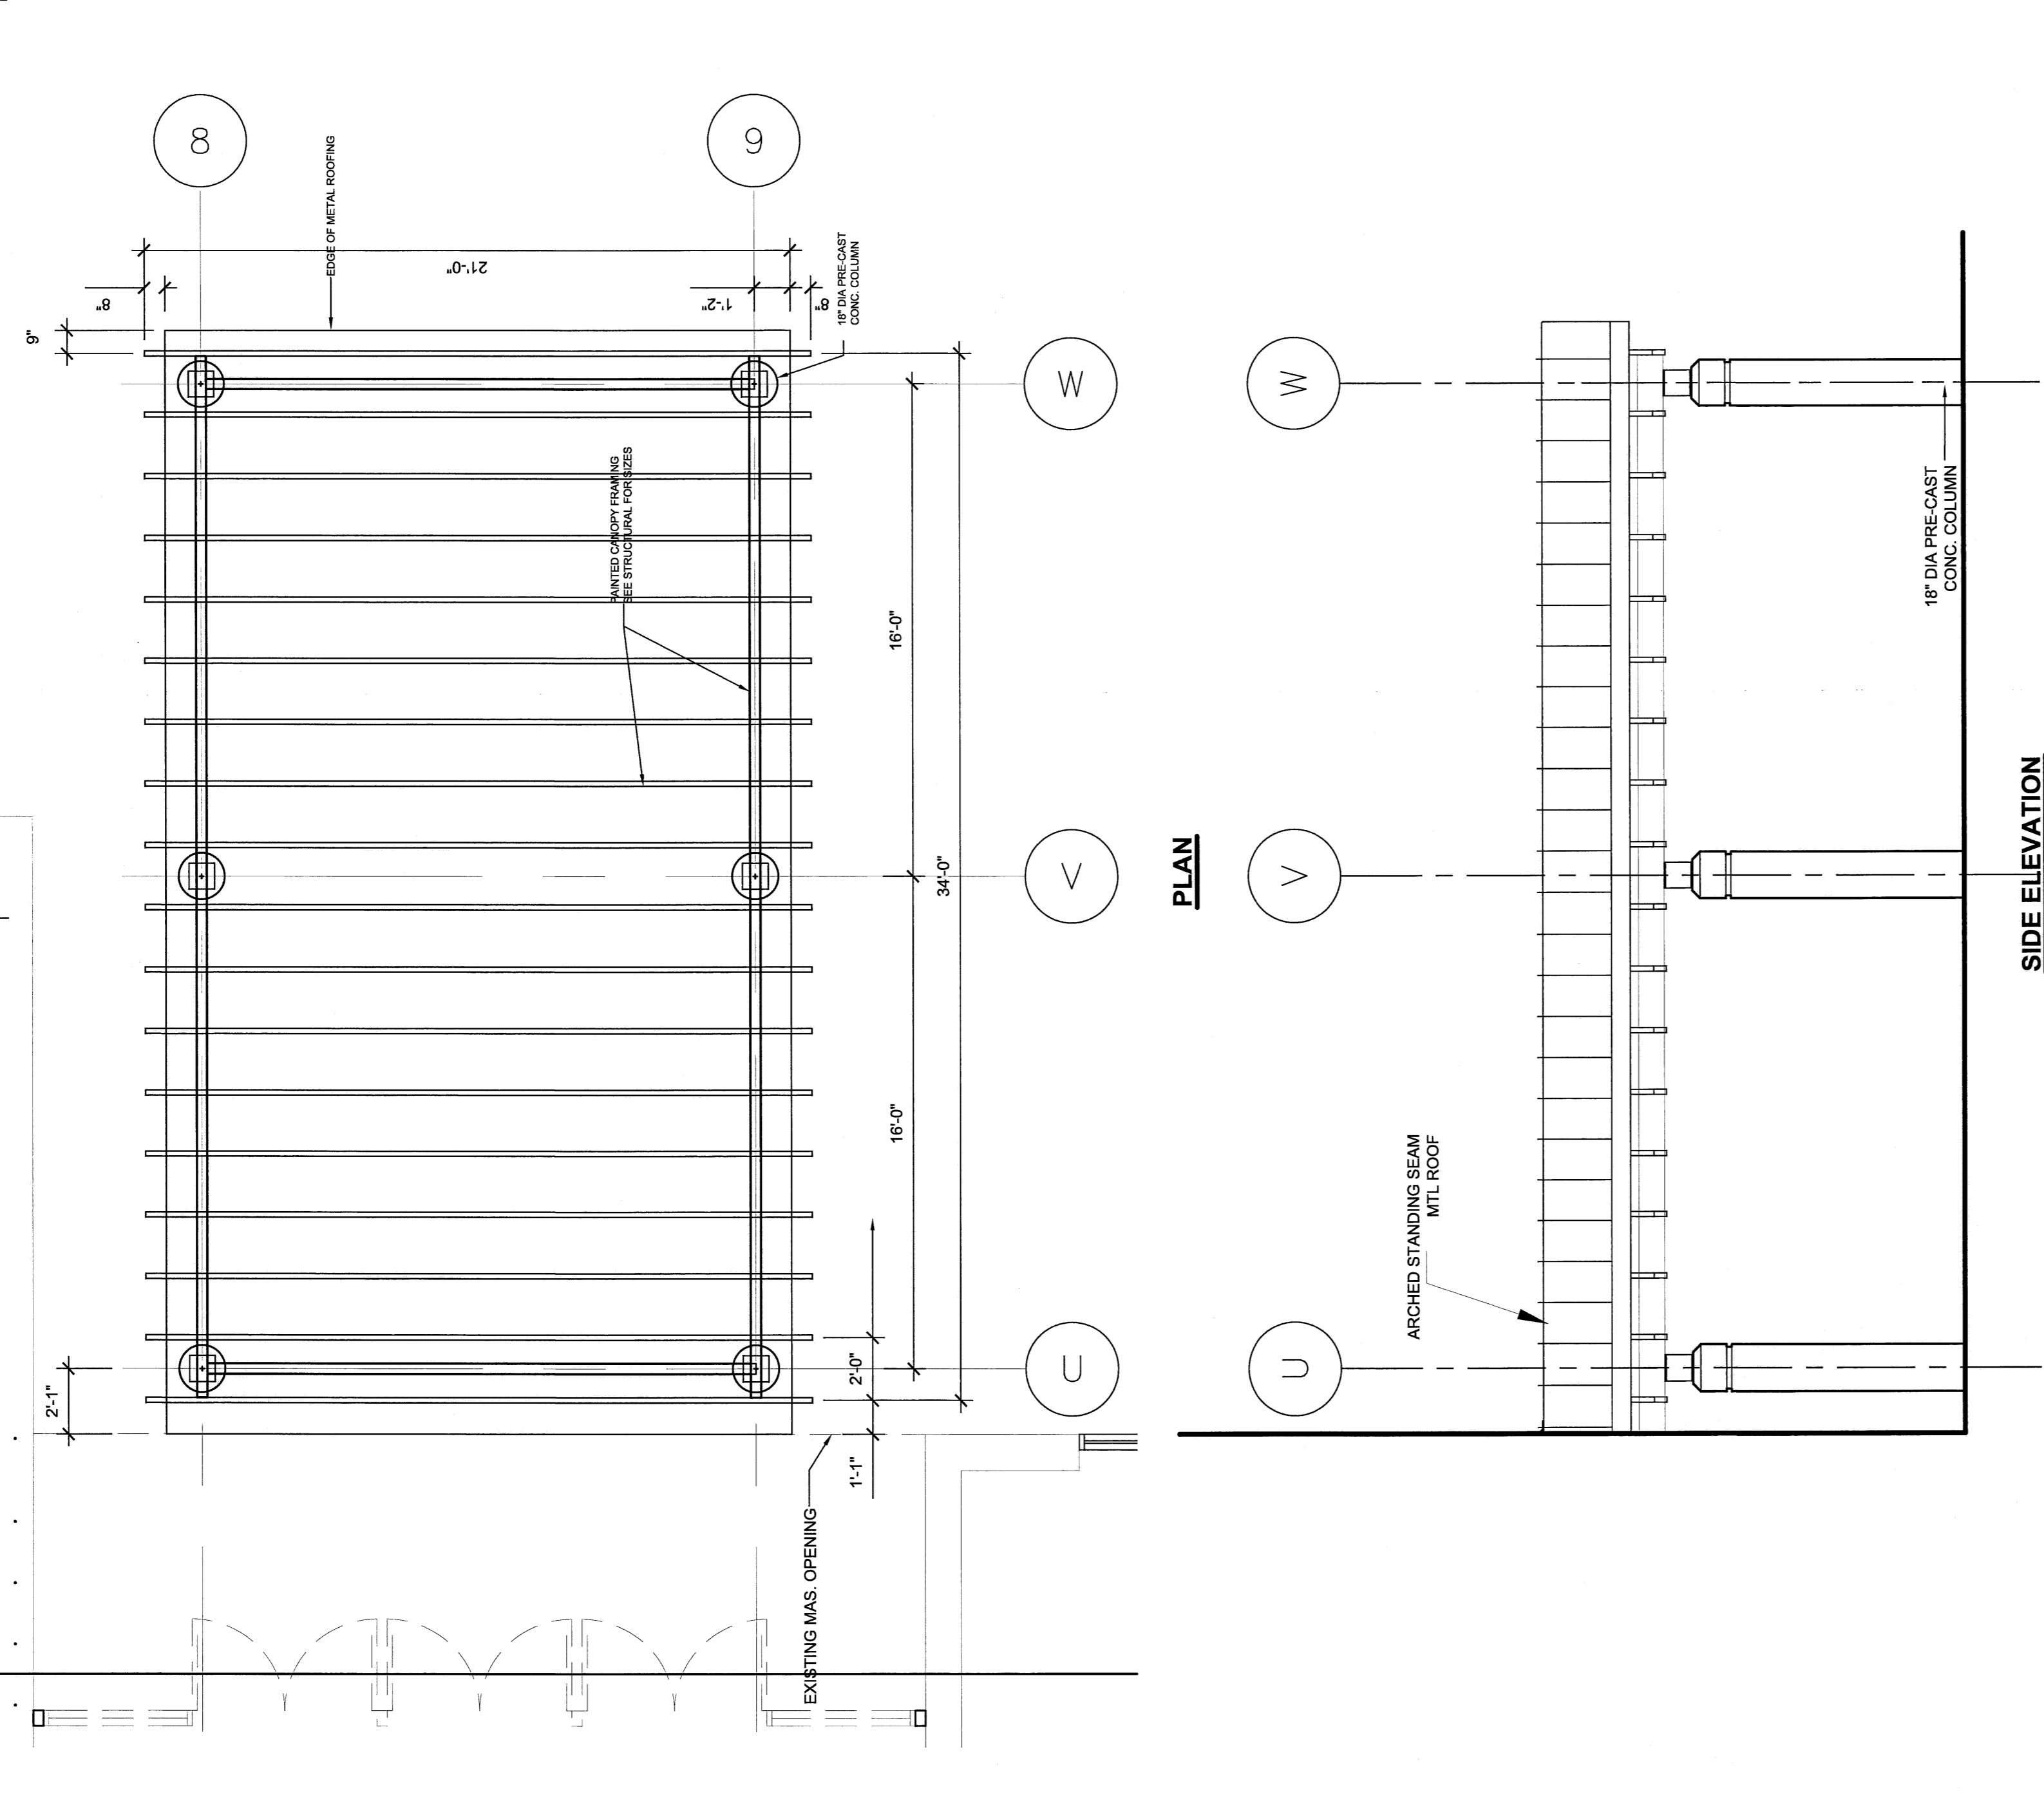

CANOPY @ ENTRY C101 A3

SECTION KEY