




D1
1/8" = 1'-0"

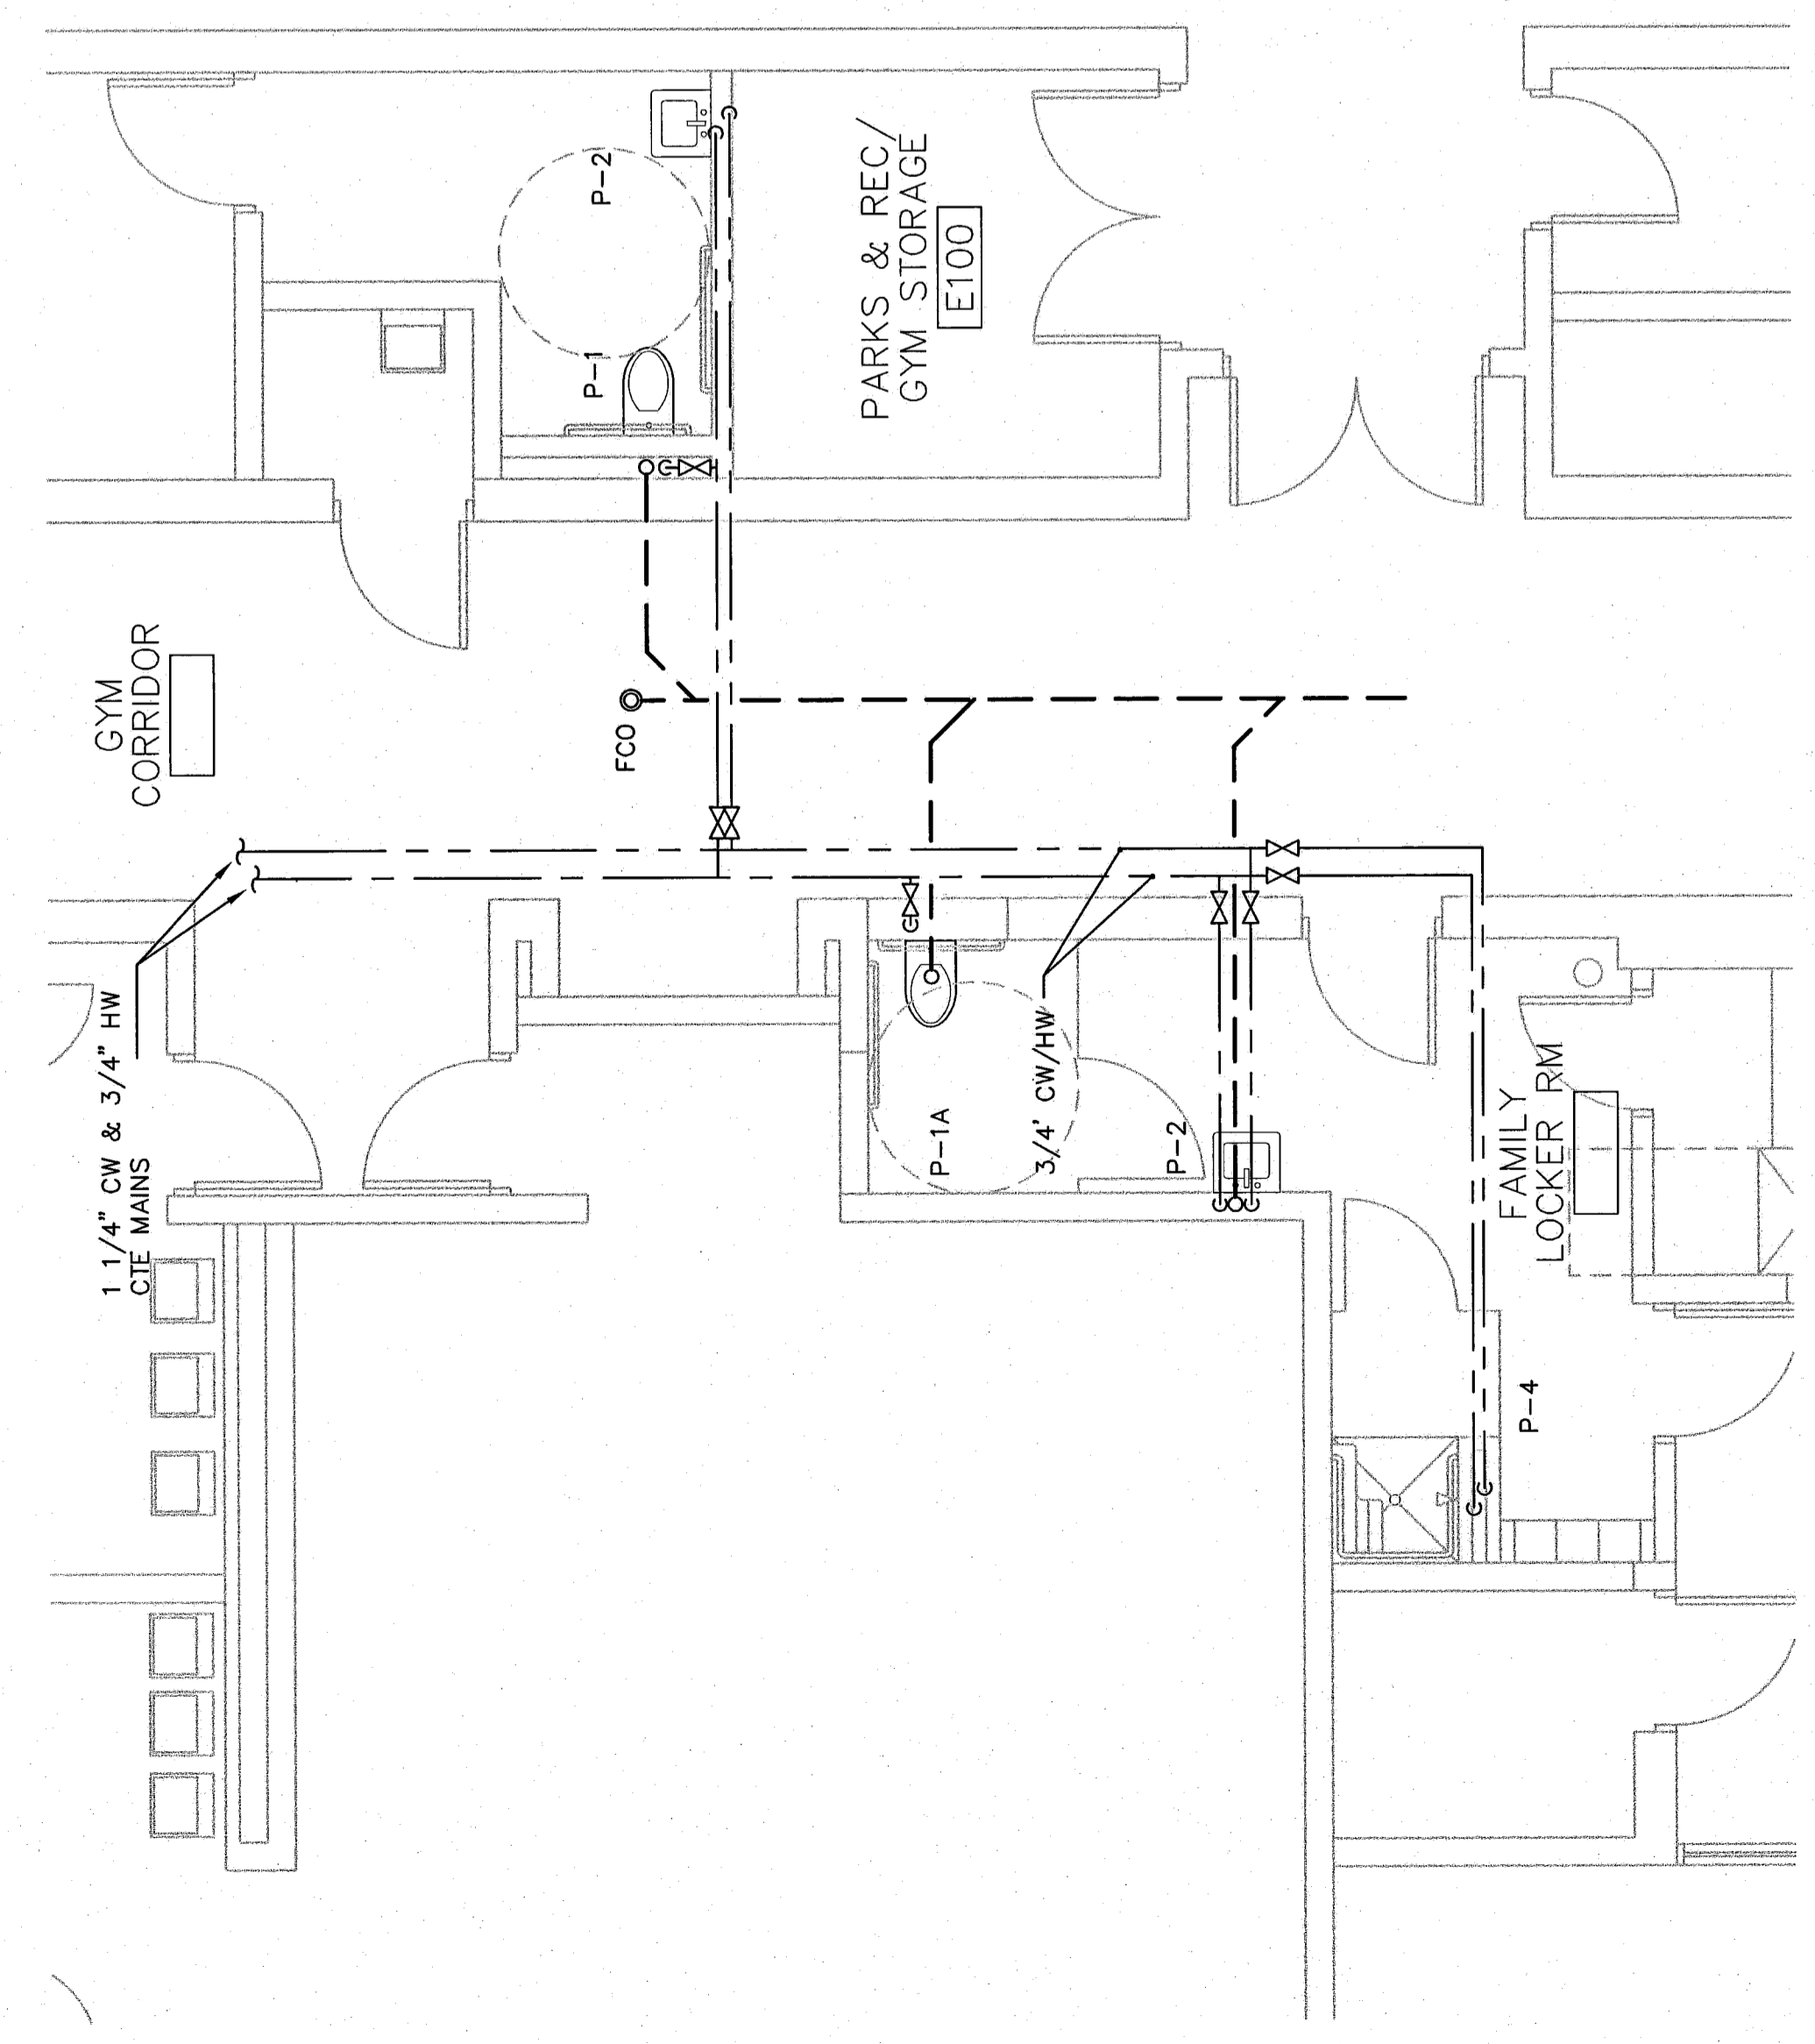

A1
1/4" = 1'-0"

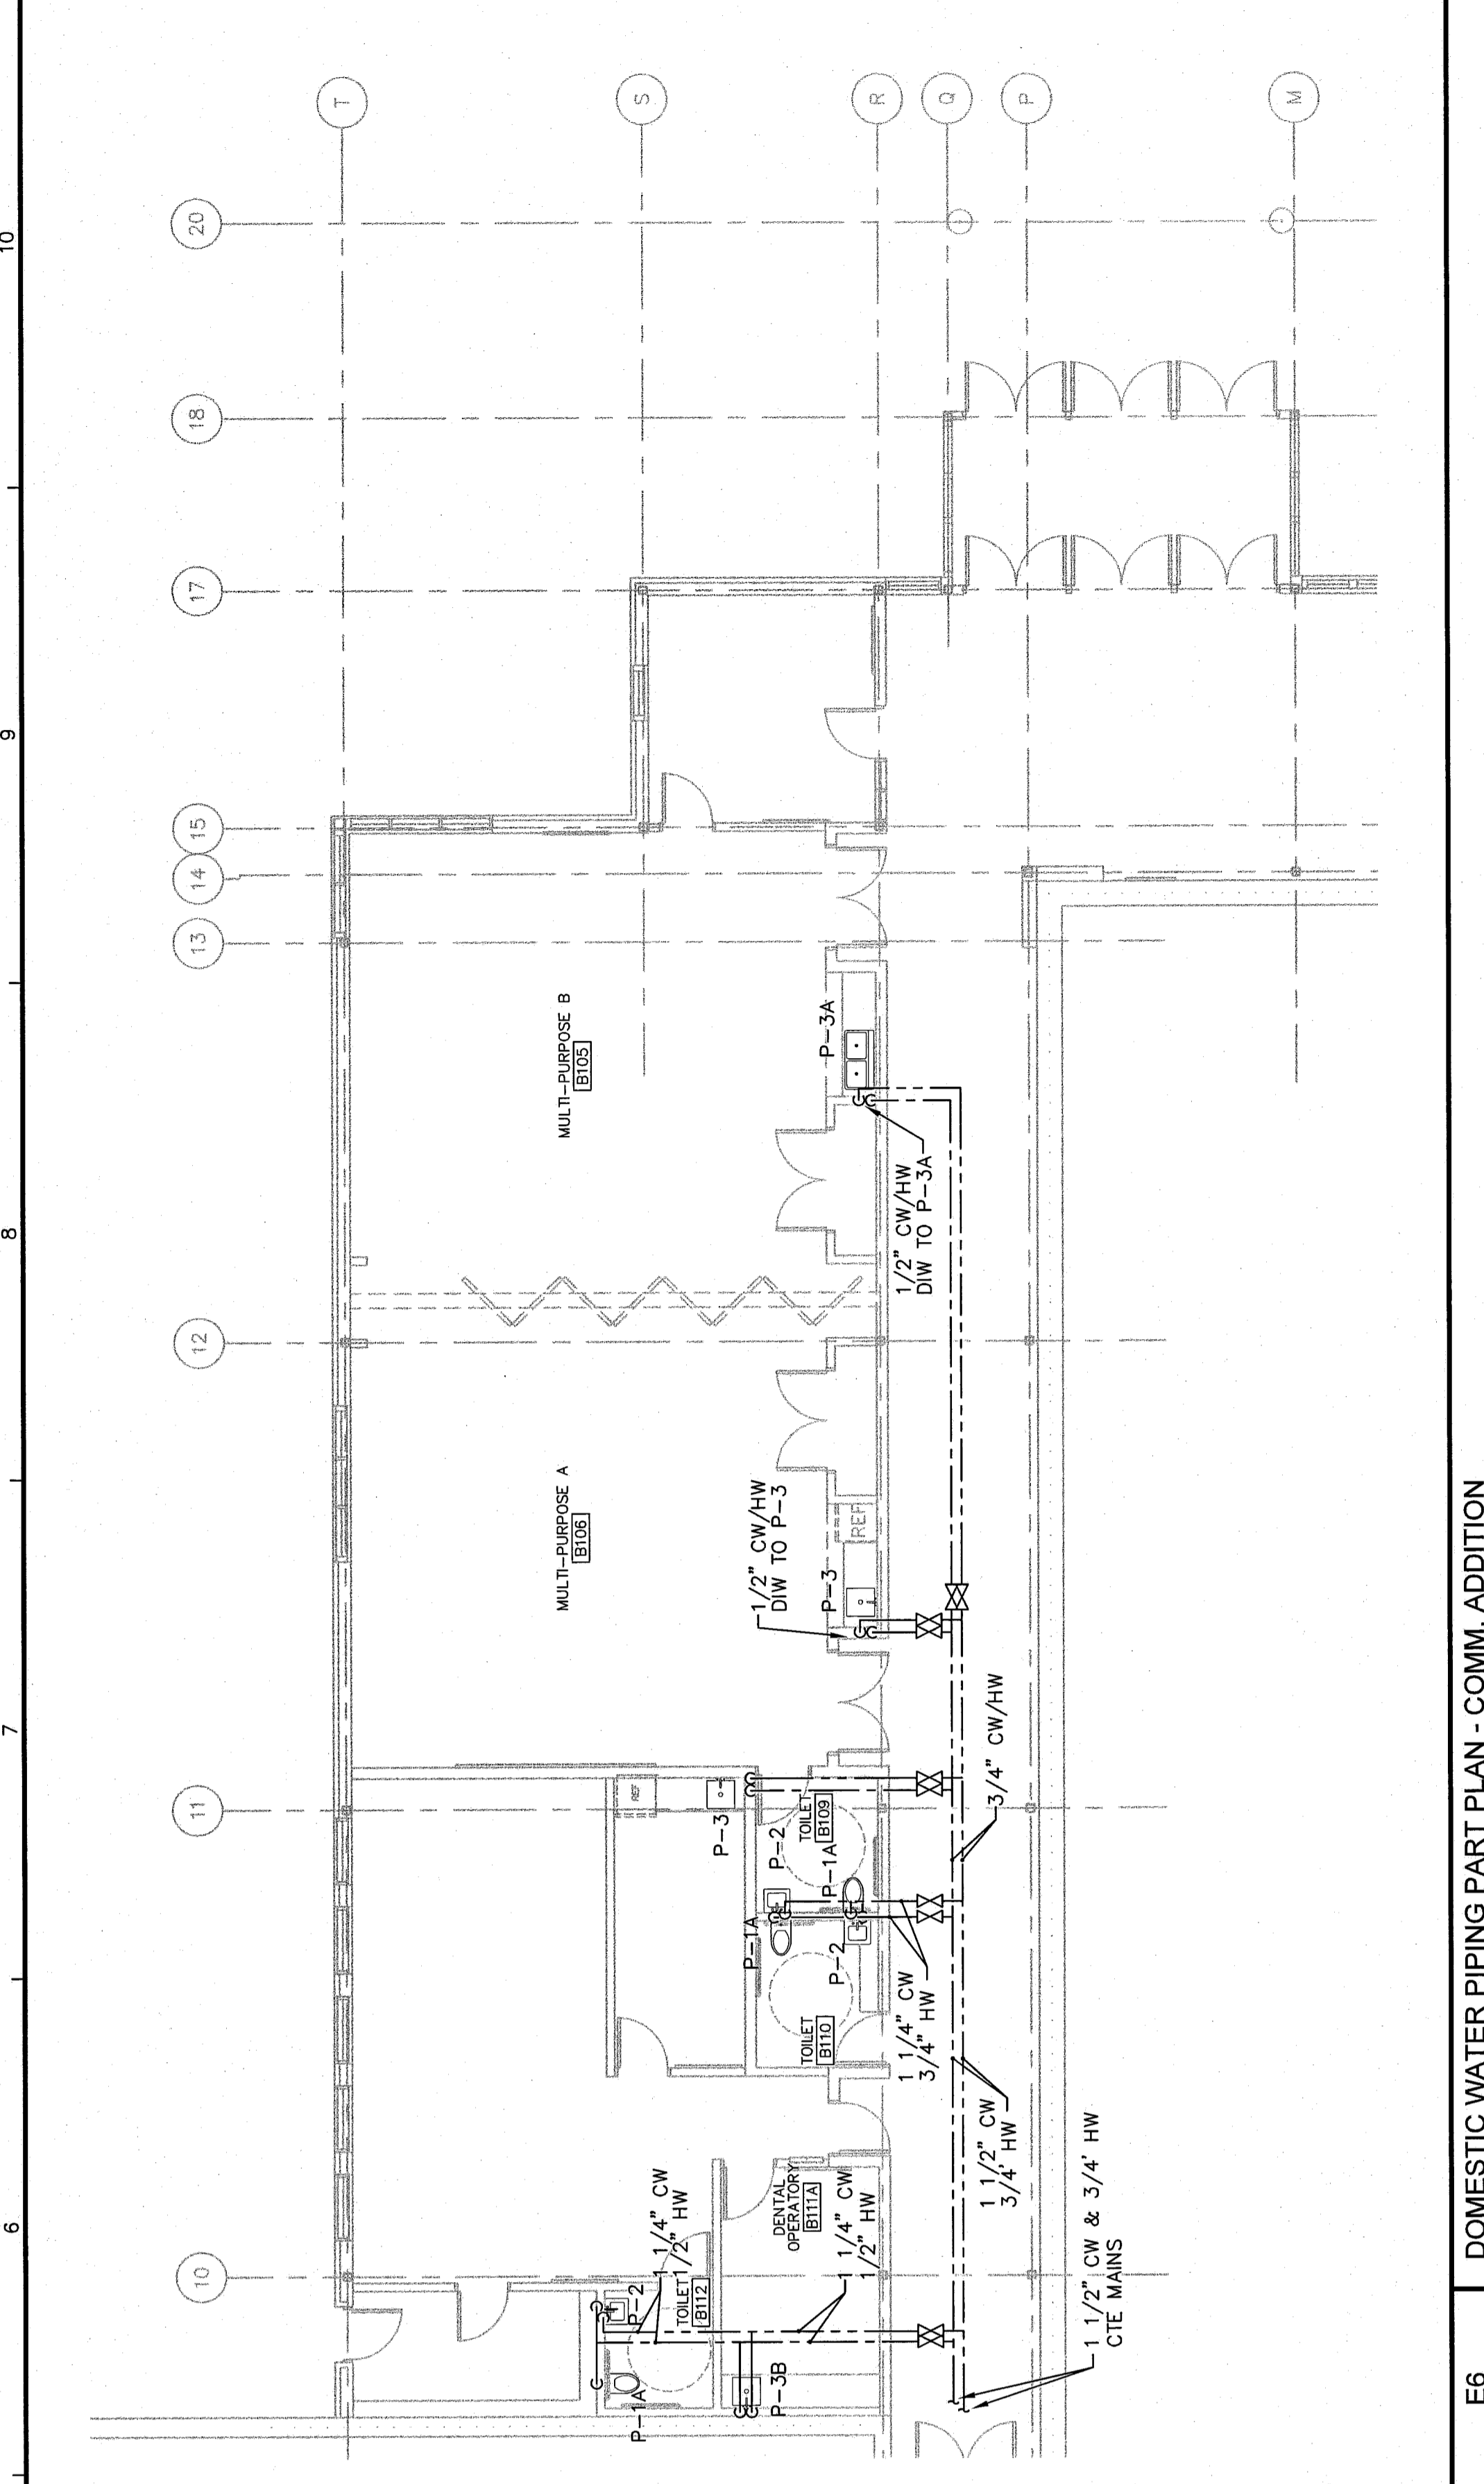

E6
1/8" = 1'-0"

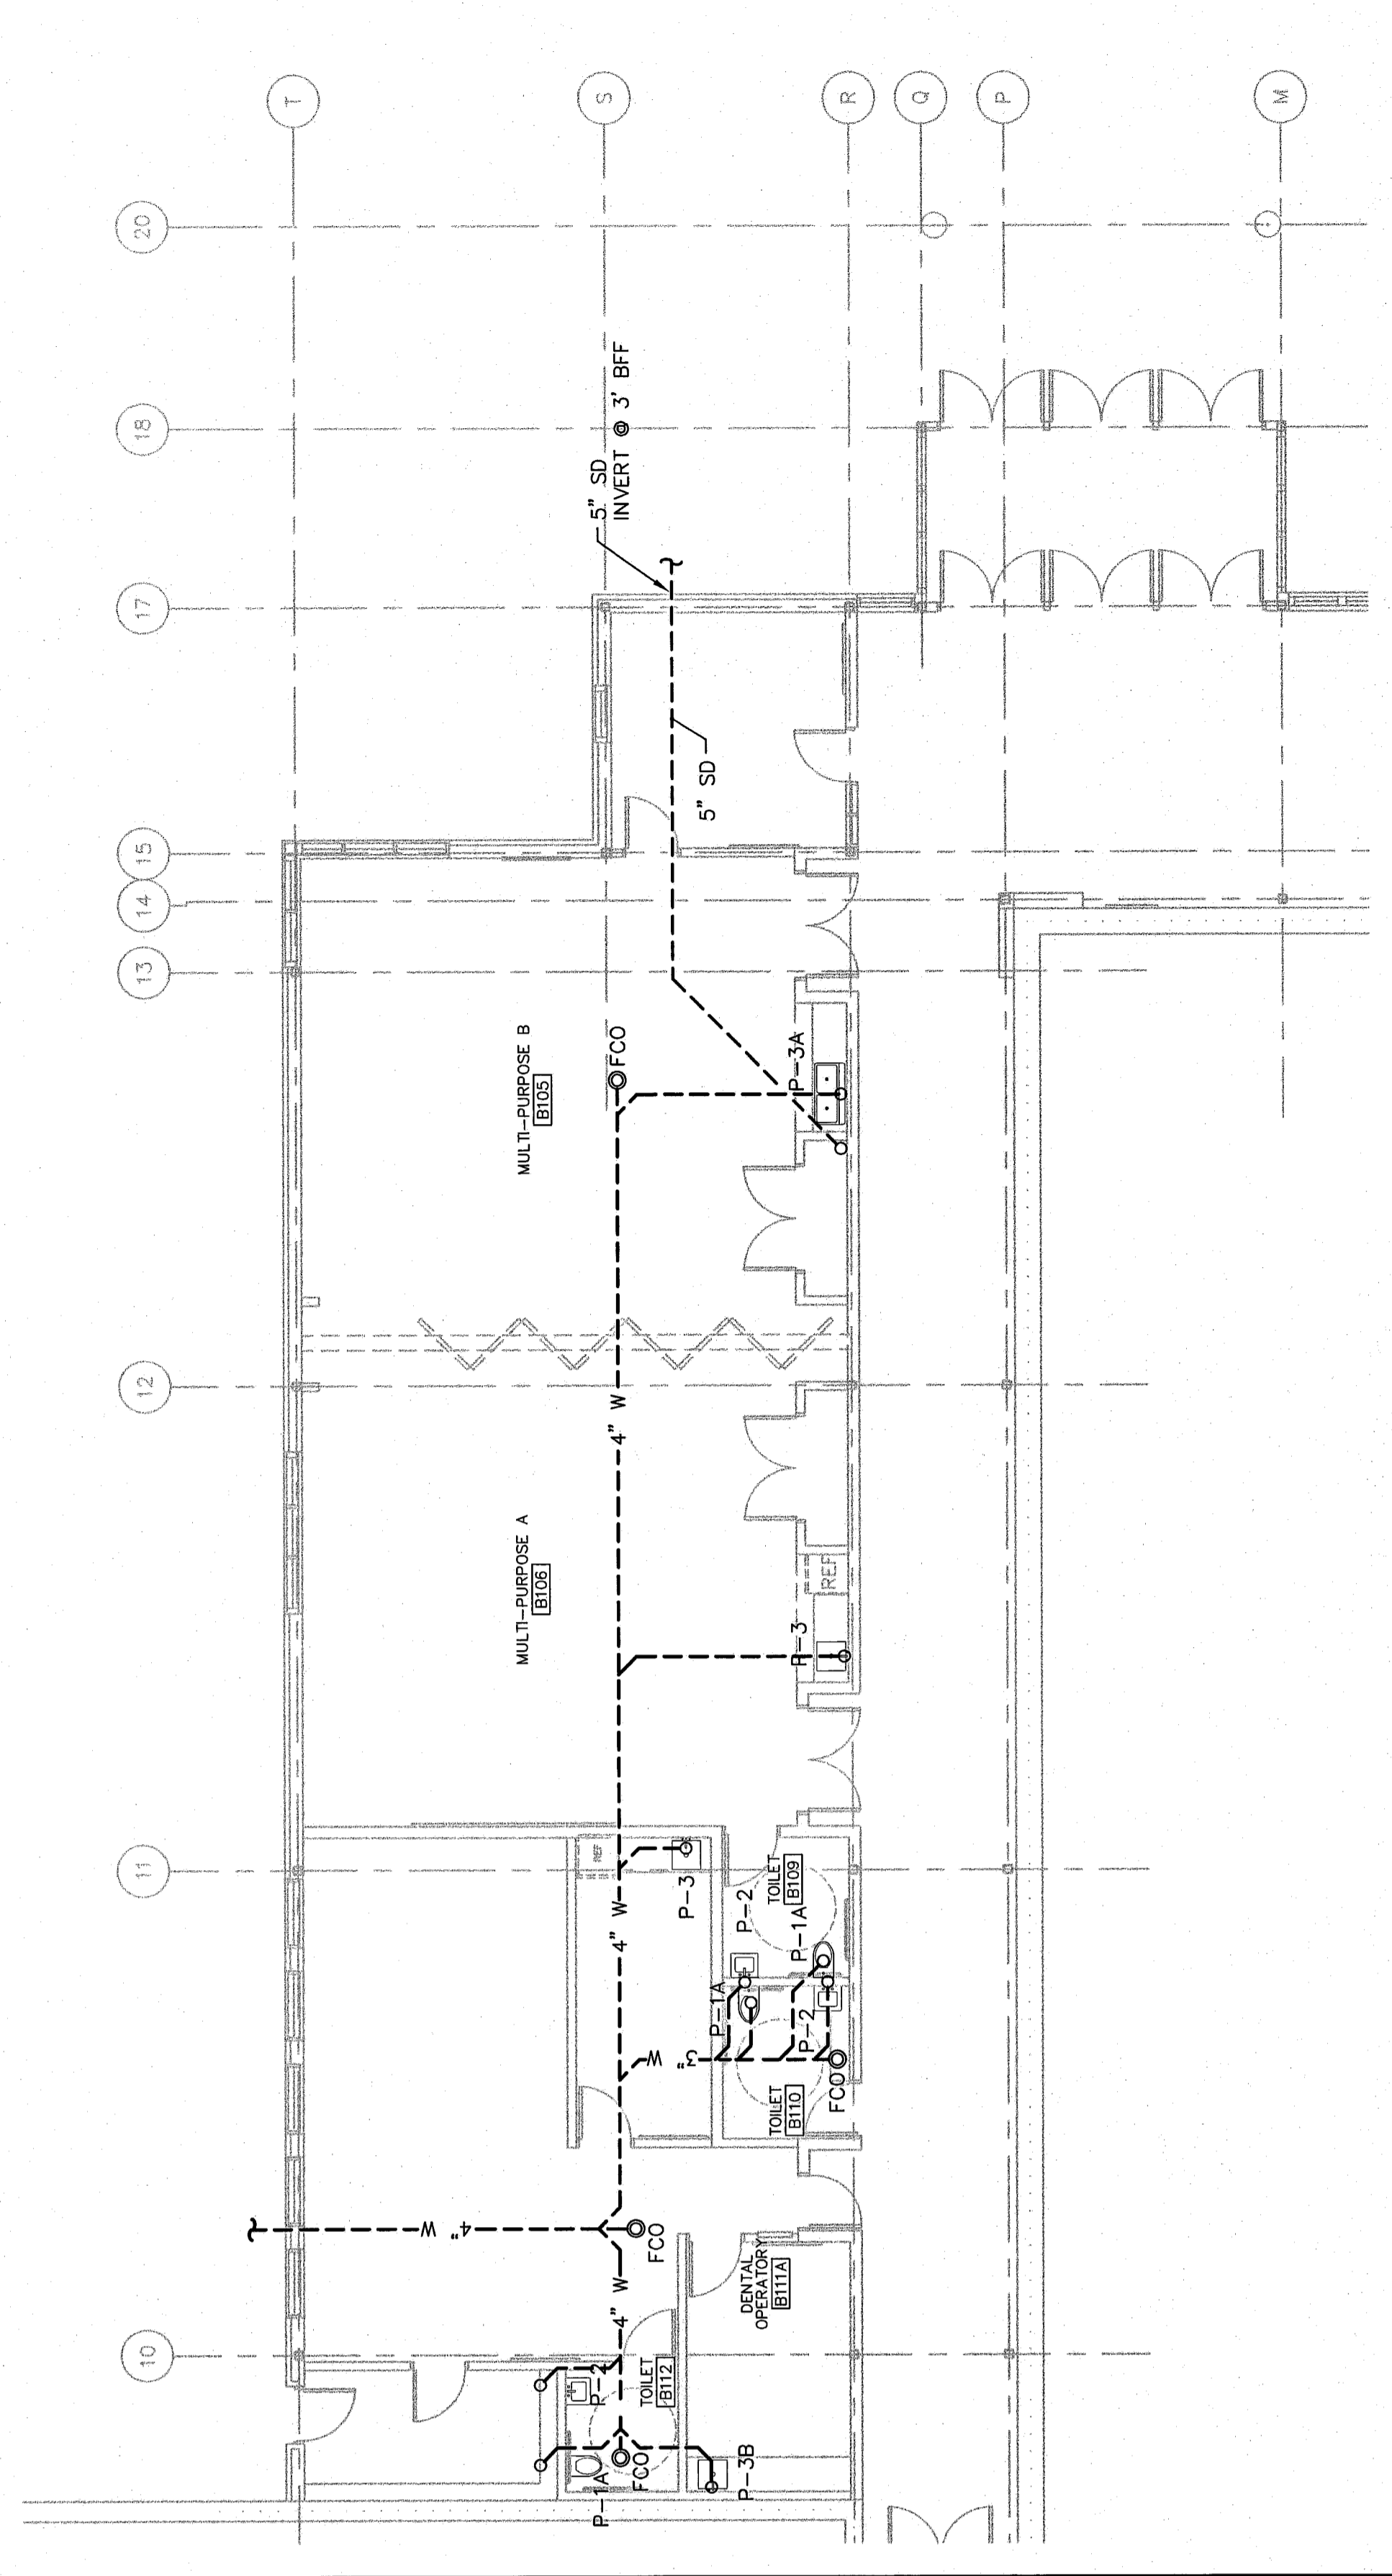

B6
1/8" = 1'-0"

