


EXISTING SECOND FLOOR PLAN



PROPOSED SECOND FLOOR PLAN

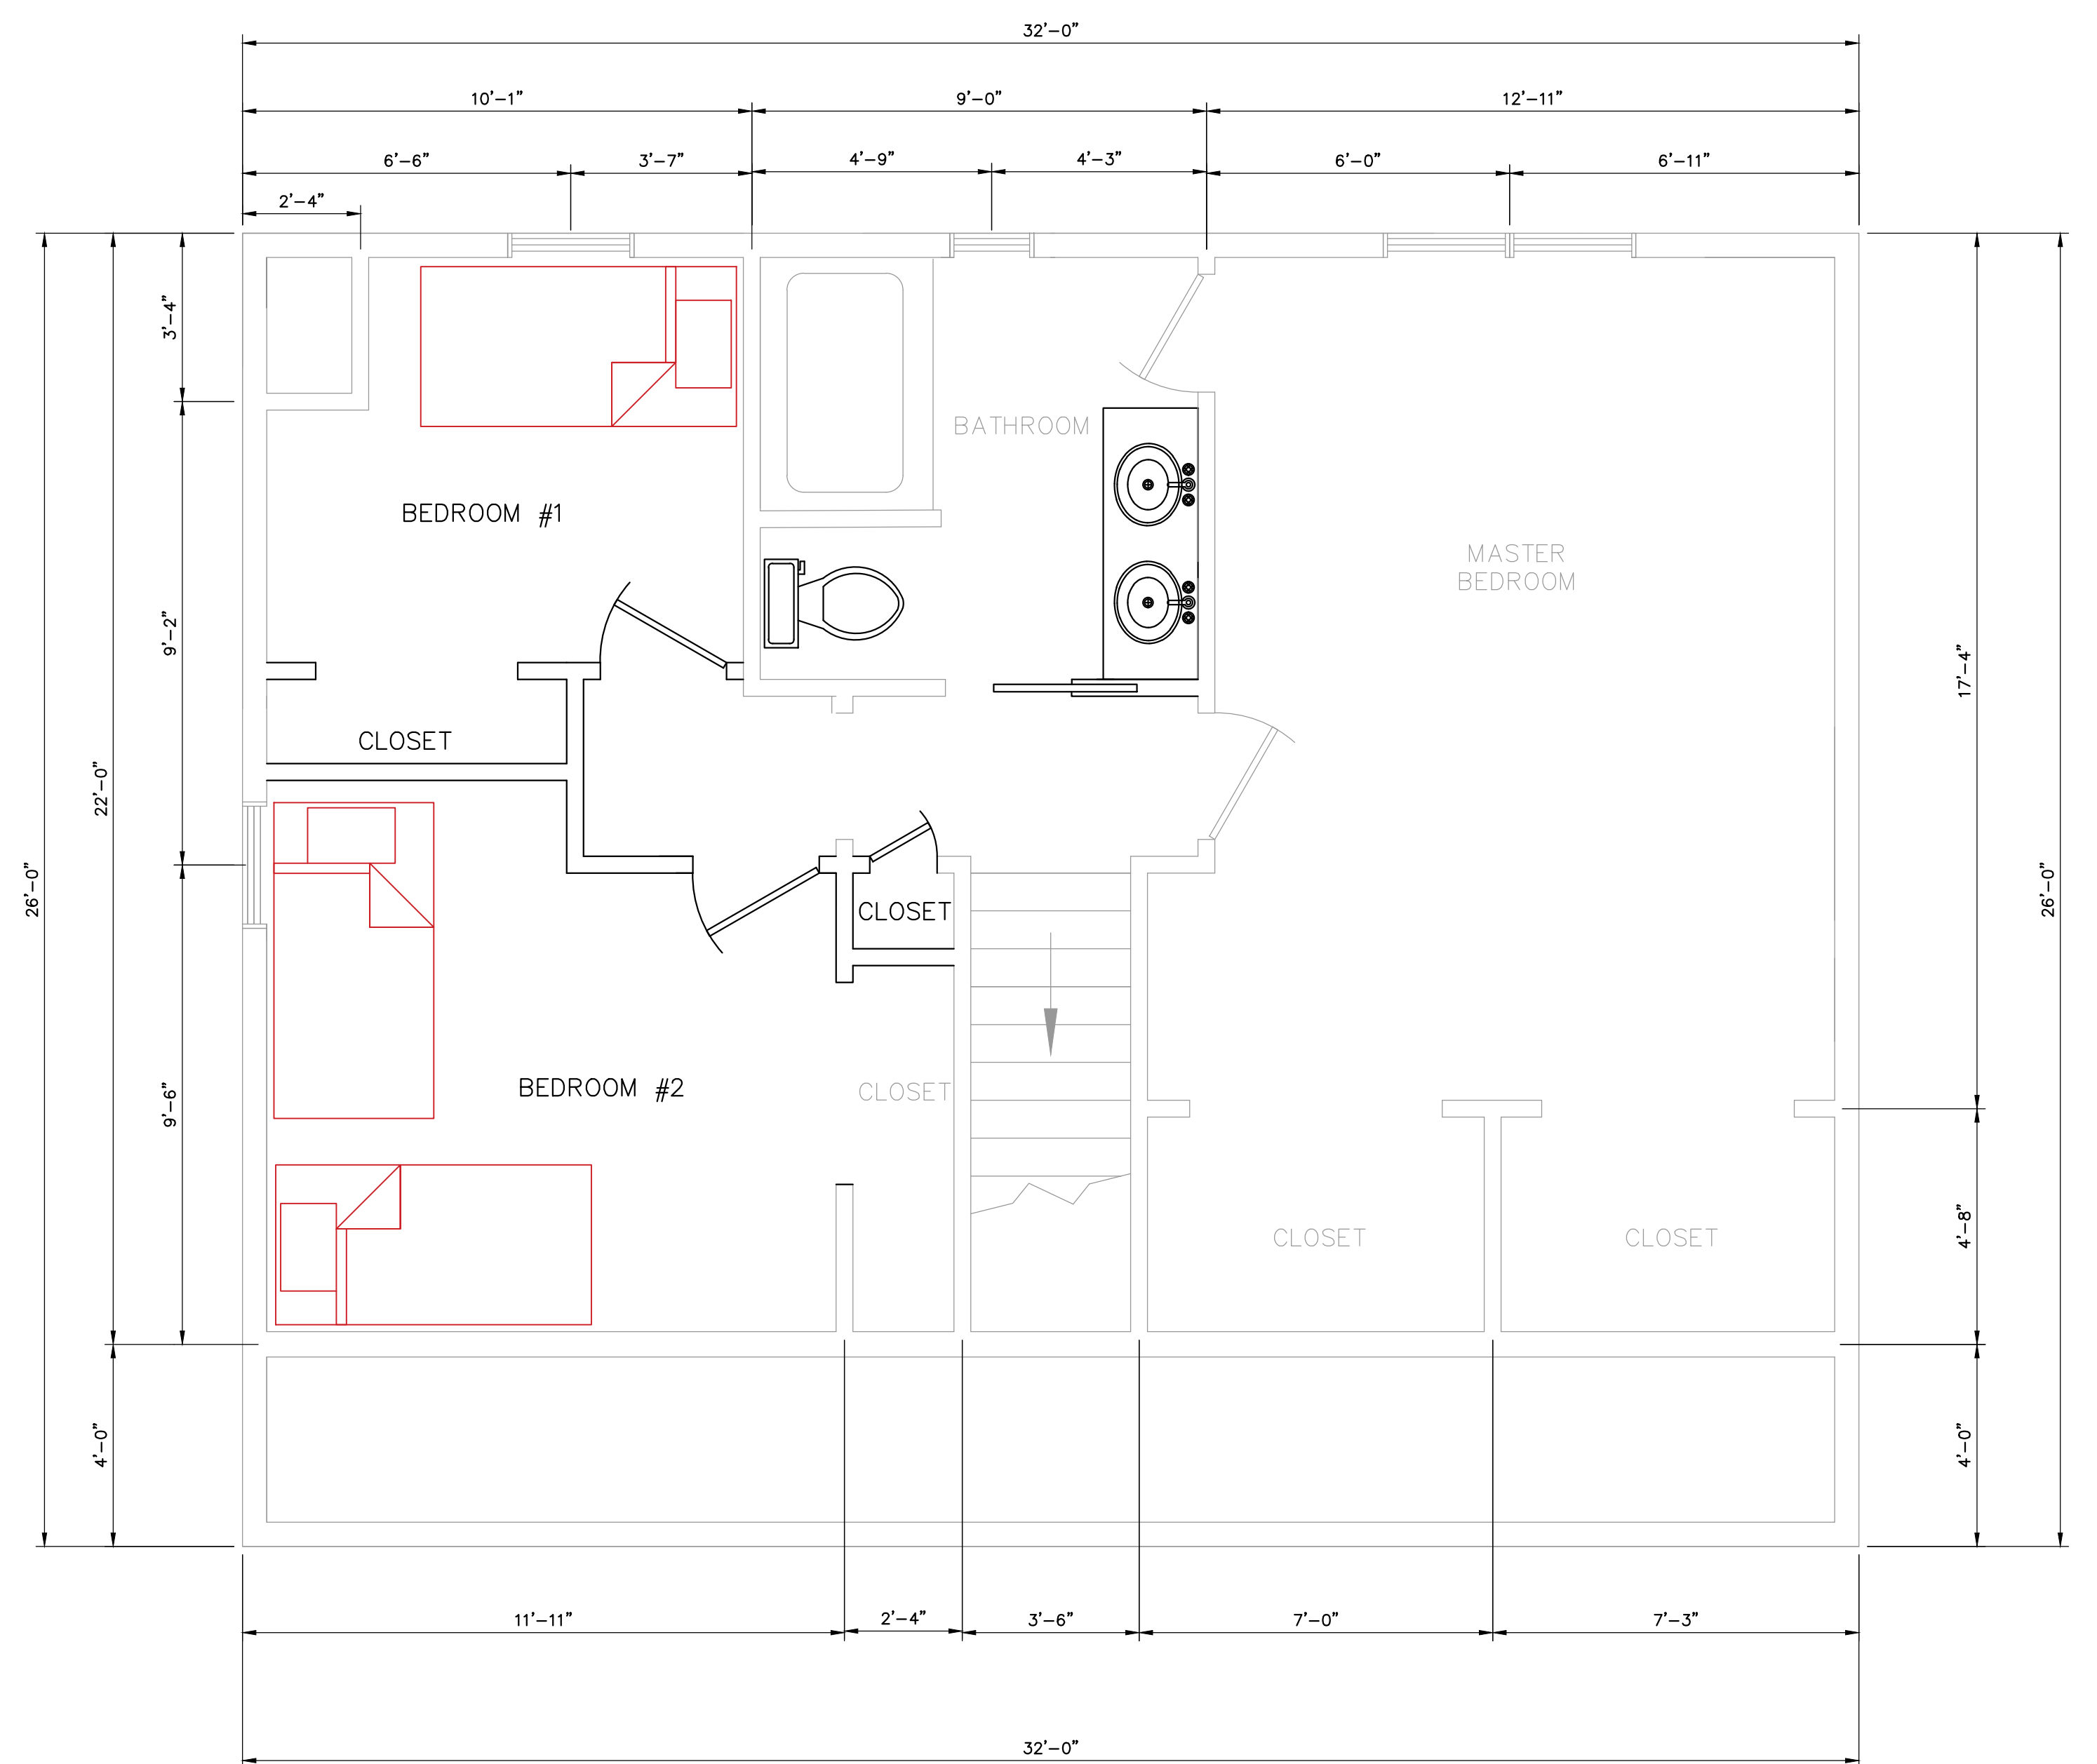