


Saniflo  
up flush  
toilet

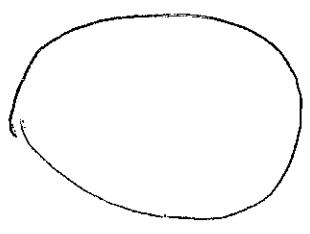


Dedicated  
Vent  
through  
Roof

48" Shower  
Shall



closet

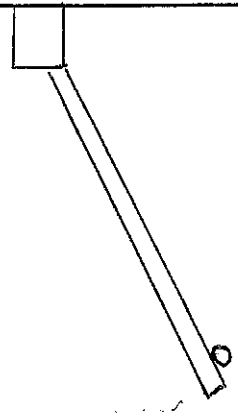

133 Belfort  
Street Basement  
Bathroom

10'5"

8'0"

Vented  
By Bath  
Fan



Panel  
Meter

