


PROPOSED GROUND LEVEL DECK

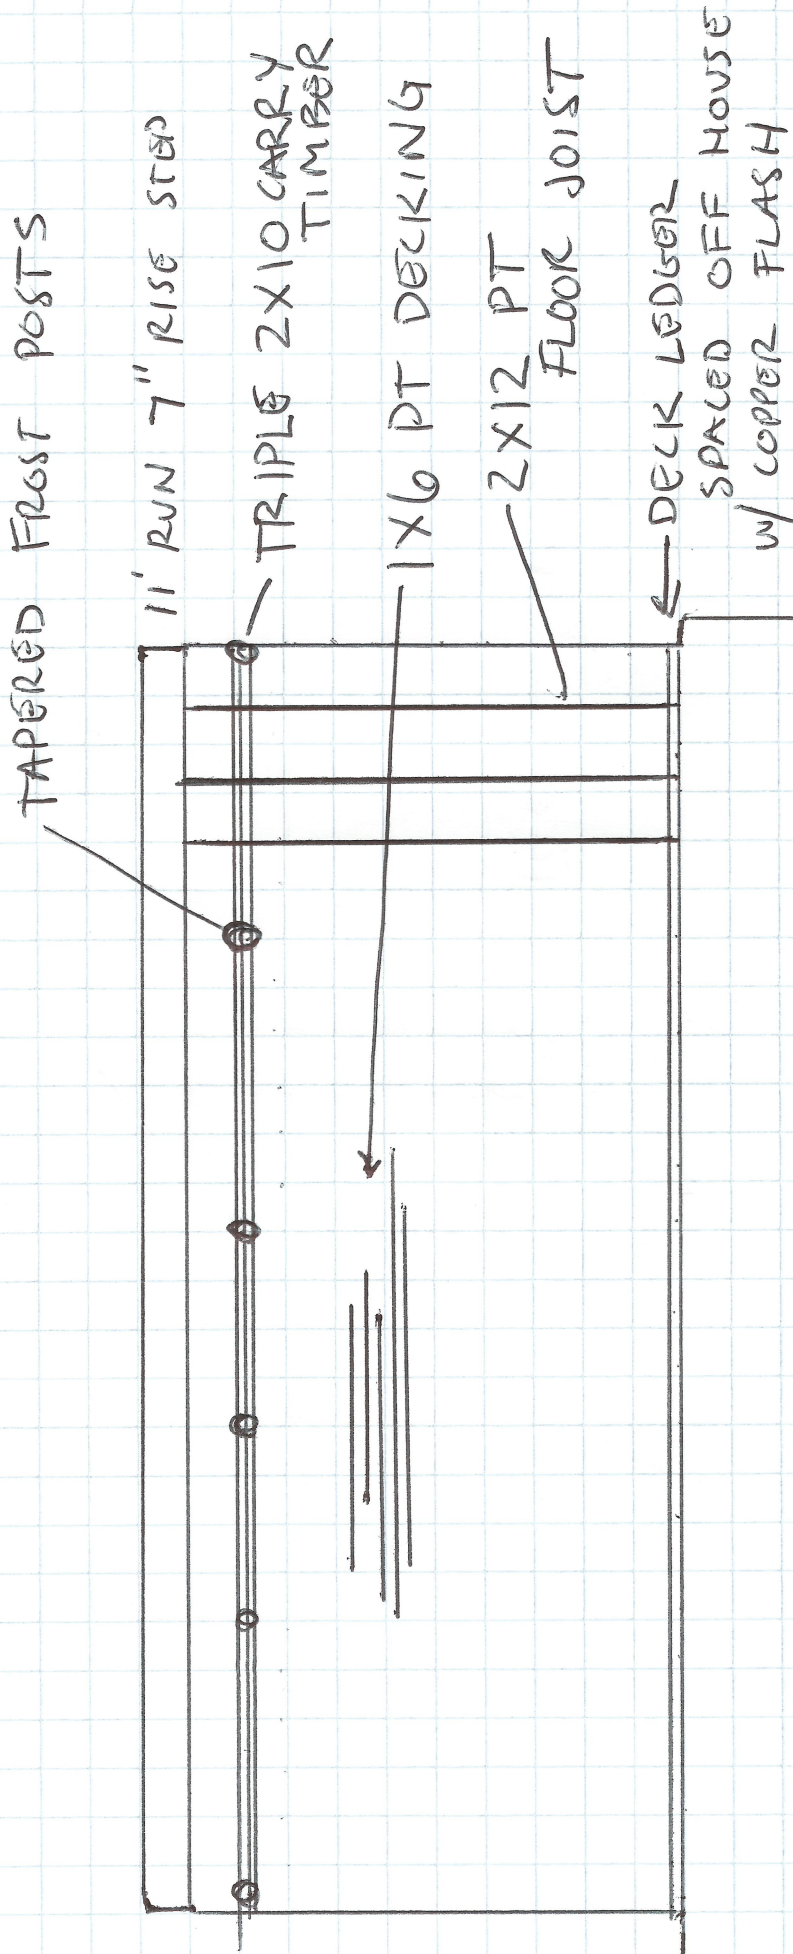

EXISTING HOUSE

MEG & SHANE LONG

143 BELFORT ST