


PROPOSED BEDROOM 2'8" X 6'8" ENTRY

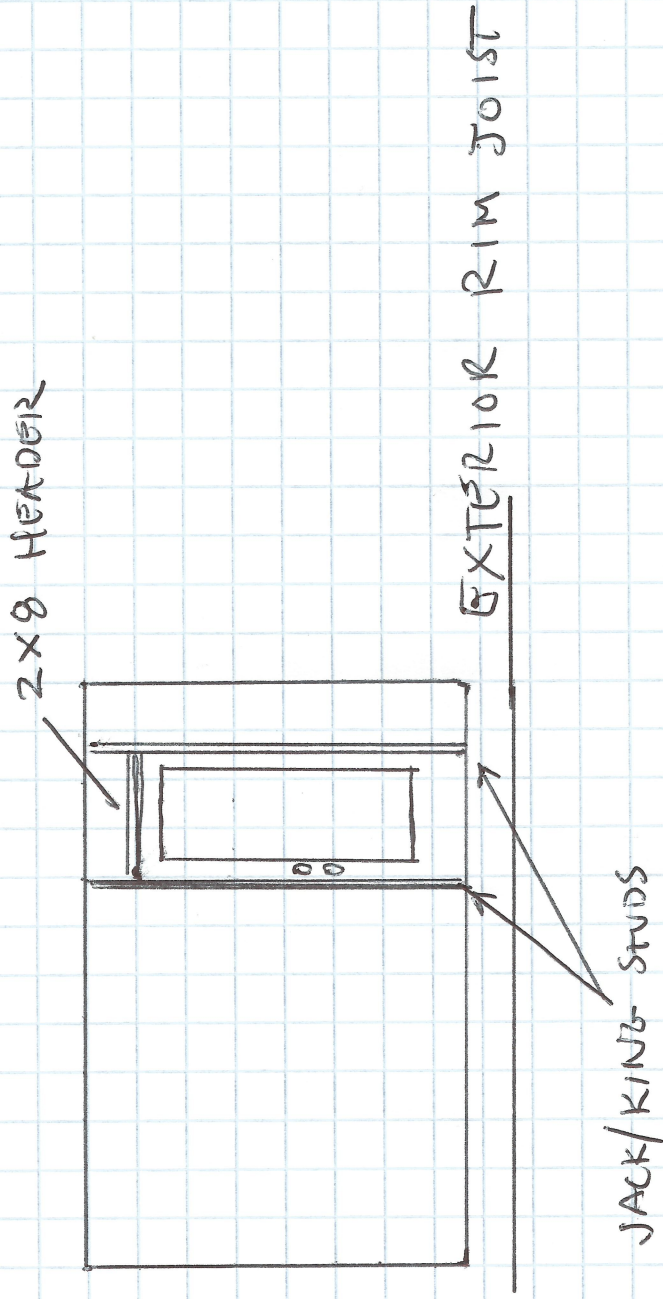

MEL & SHANE LONG
143 BELFORT