



new bathroom elevations

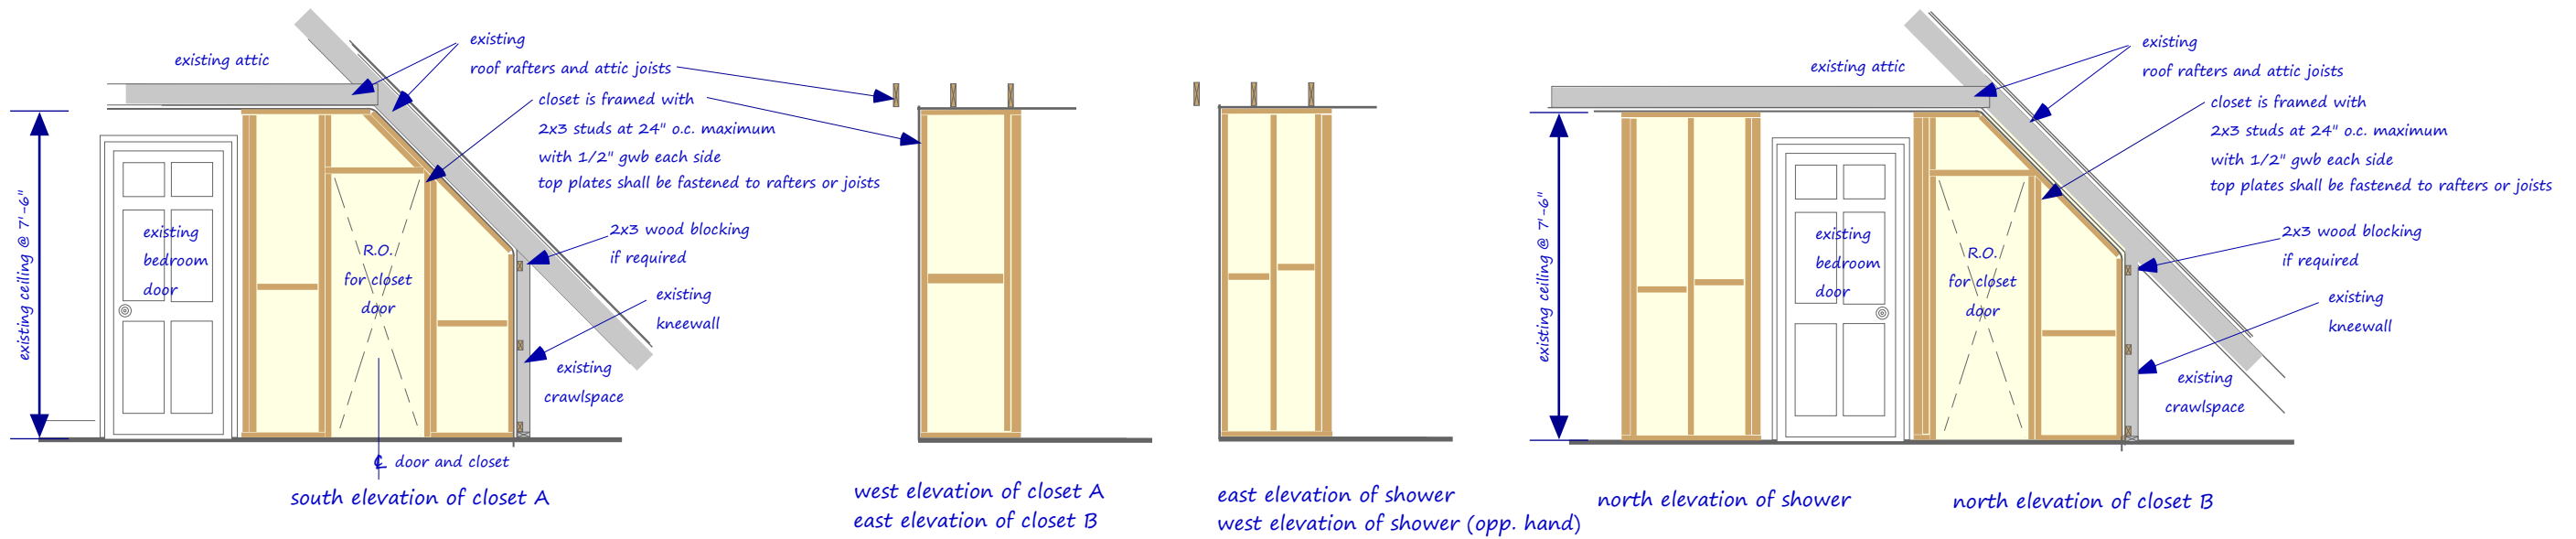

new closet and shower framing

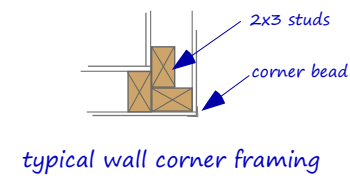

scale: 1/4"=1'-0"
when printed on 11"x17" paper