


SCALE: \rightarrow
 1 block \approx 3 inches

Rear of House

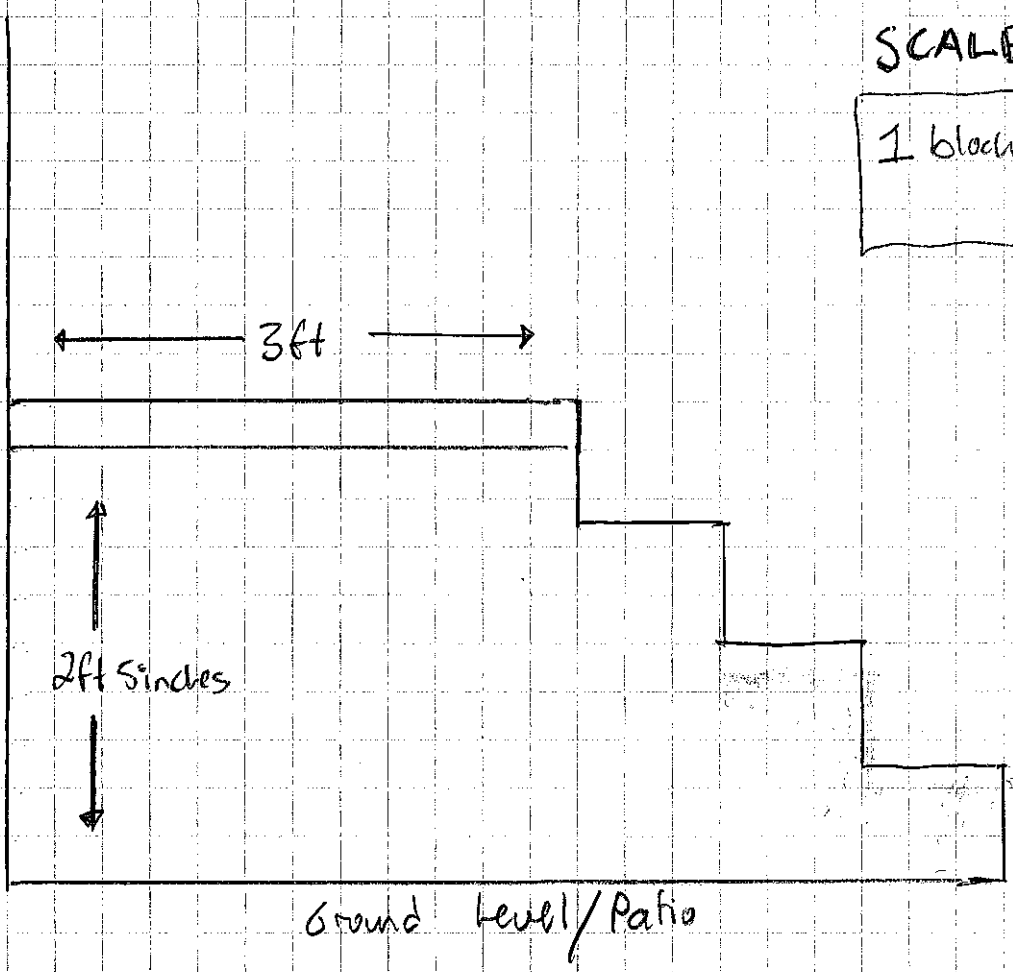

Dimensions:

Stairs:

Height: 29 inches
 Width: 6ft, 2 inches
 Length: 3ft

Rise: $7\frac{1}{4}$ "
 Run: 10"
 Nosing: 1"

Guards: 3ft rise
 4×4

Handrail: 1.5×3.5 "

Baluster Spacing: 3.5"